


KONSTRUKCNI DETAIL

1:5

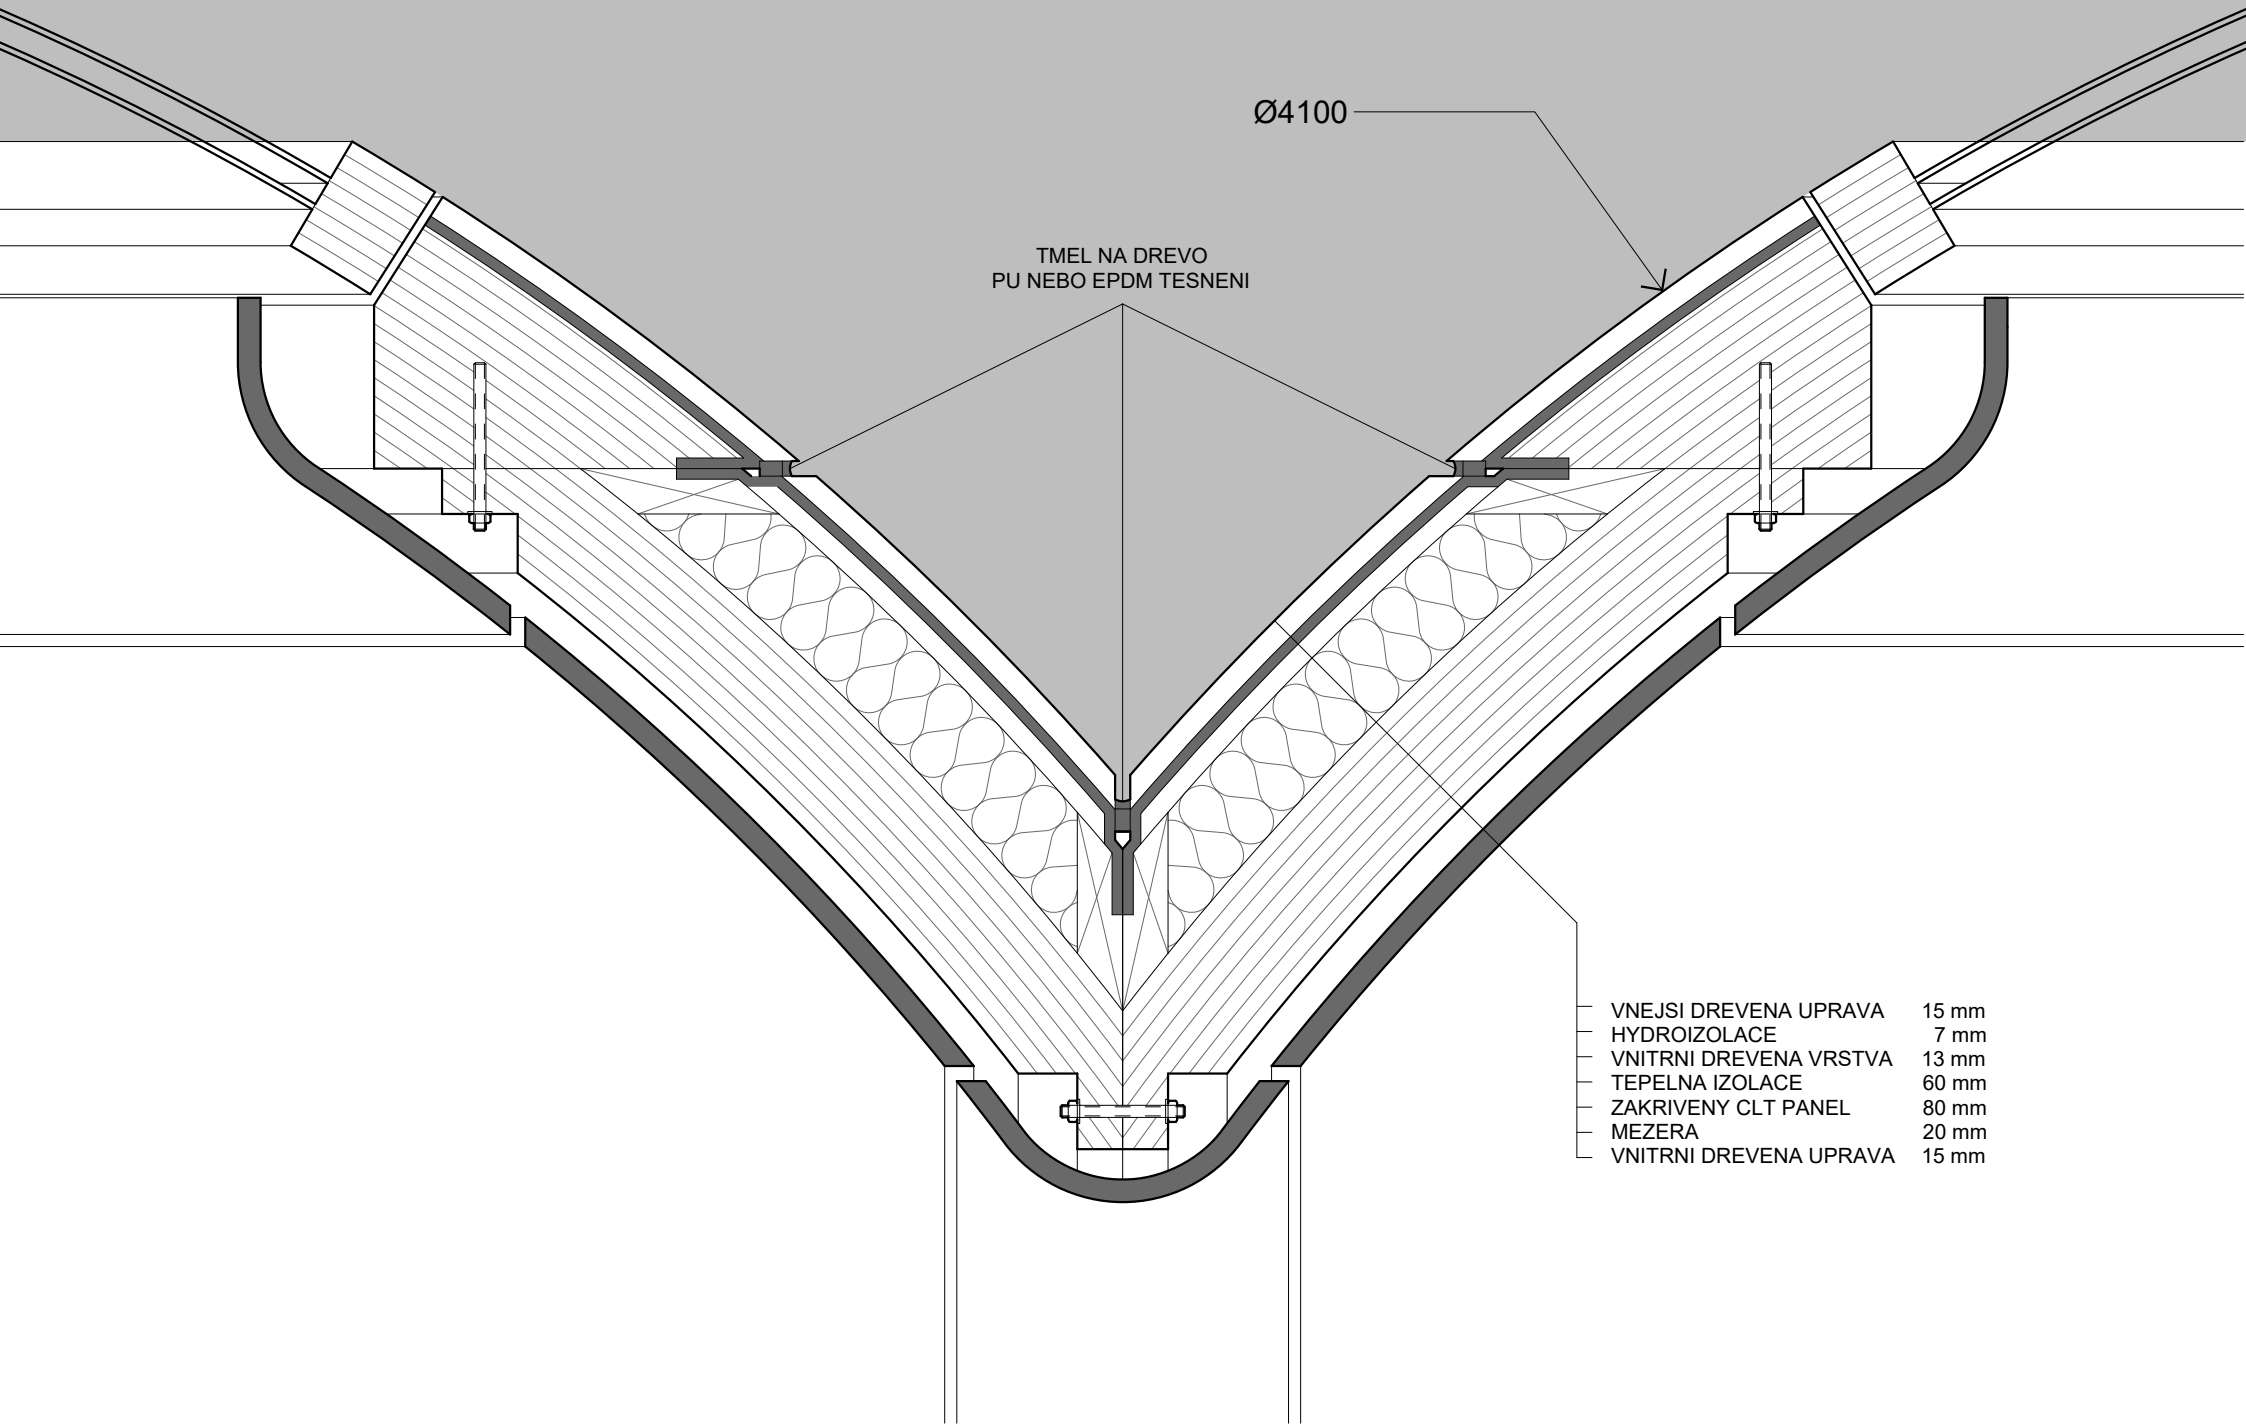

Ø4100

TMEL NA DREVO
PU NEBO EPDM TESNENI

—	VNEJSI DREVENA UPRAVA	15 mm
—	HYDROIZOLACE	7 mm
—	VNITRNI DREVENA VRSTVA	13 mm
—	TEPELNA IZOLACE	60 mm
—	ZAKRIVENY CLT PANEL	80 mm
—	MEZERA	20 mm
—	VNITRNI DREVENA UPRAVA	15 mm