

▼ -0,100 - podlaha 1.NP

▼ +4,500 - komín



▼ +3,300 - střecha

▲ +2,500 - strop 1.NP

▼ +0,000 - podlaha 1.NP

2 m

Pohled jižní - 1:100

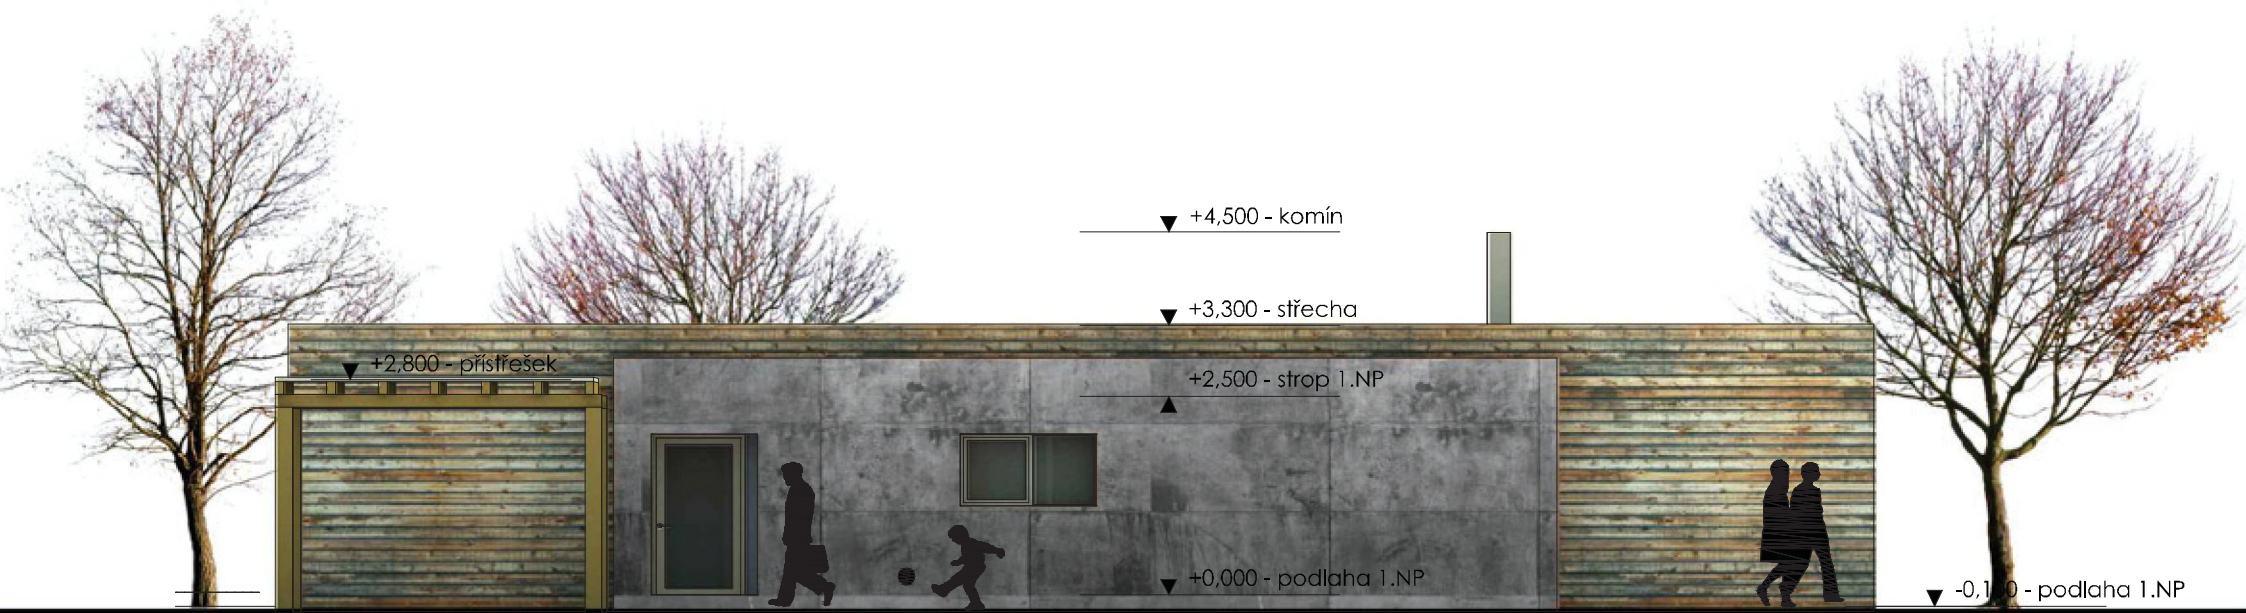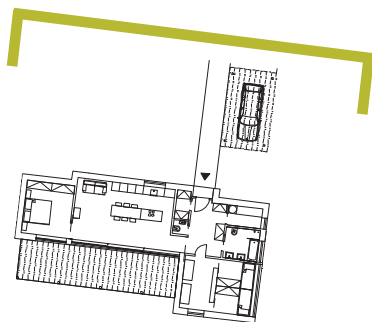


2 m

Pohled severní - 1:100

**LABOR 13** B 15

Dělnická 13, Praha 7 - Holešovice  
tel./fax. 220 511 129 email: info@labor13.cz

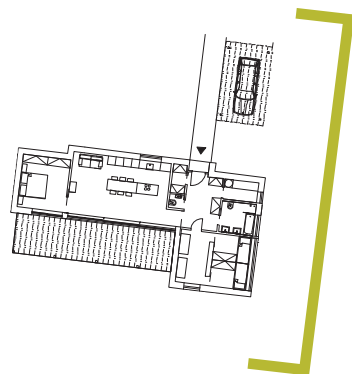


2 m

Pohled východní - 1:100

**LABOR 13** B 16

Dělnická 13, Praha 7 - Holešovice  
tel./fax. 220 511 129 email: info@labor13.cz

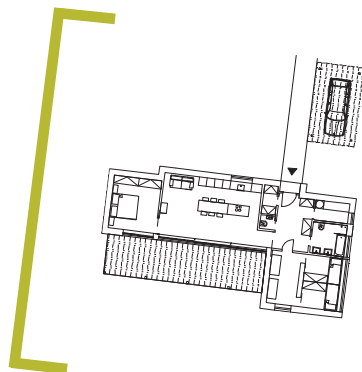

2 m

Pohled západní- 1:100

**LABOR 13** B 17

Dělnická 13, Praha 7 - Holešovice  
tel./fax. 220 511 129 email: info@labor13.cz