



POHLEDY

pohled jihozapadni

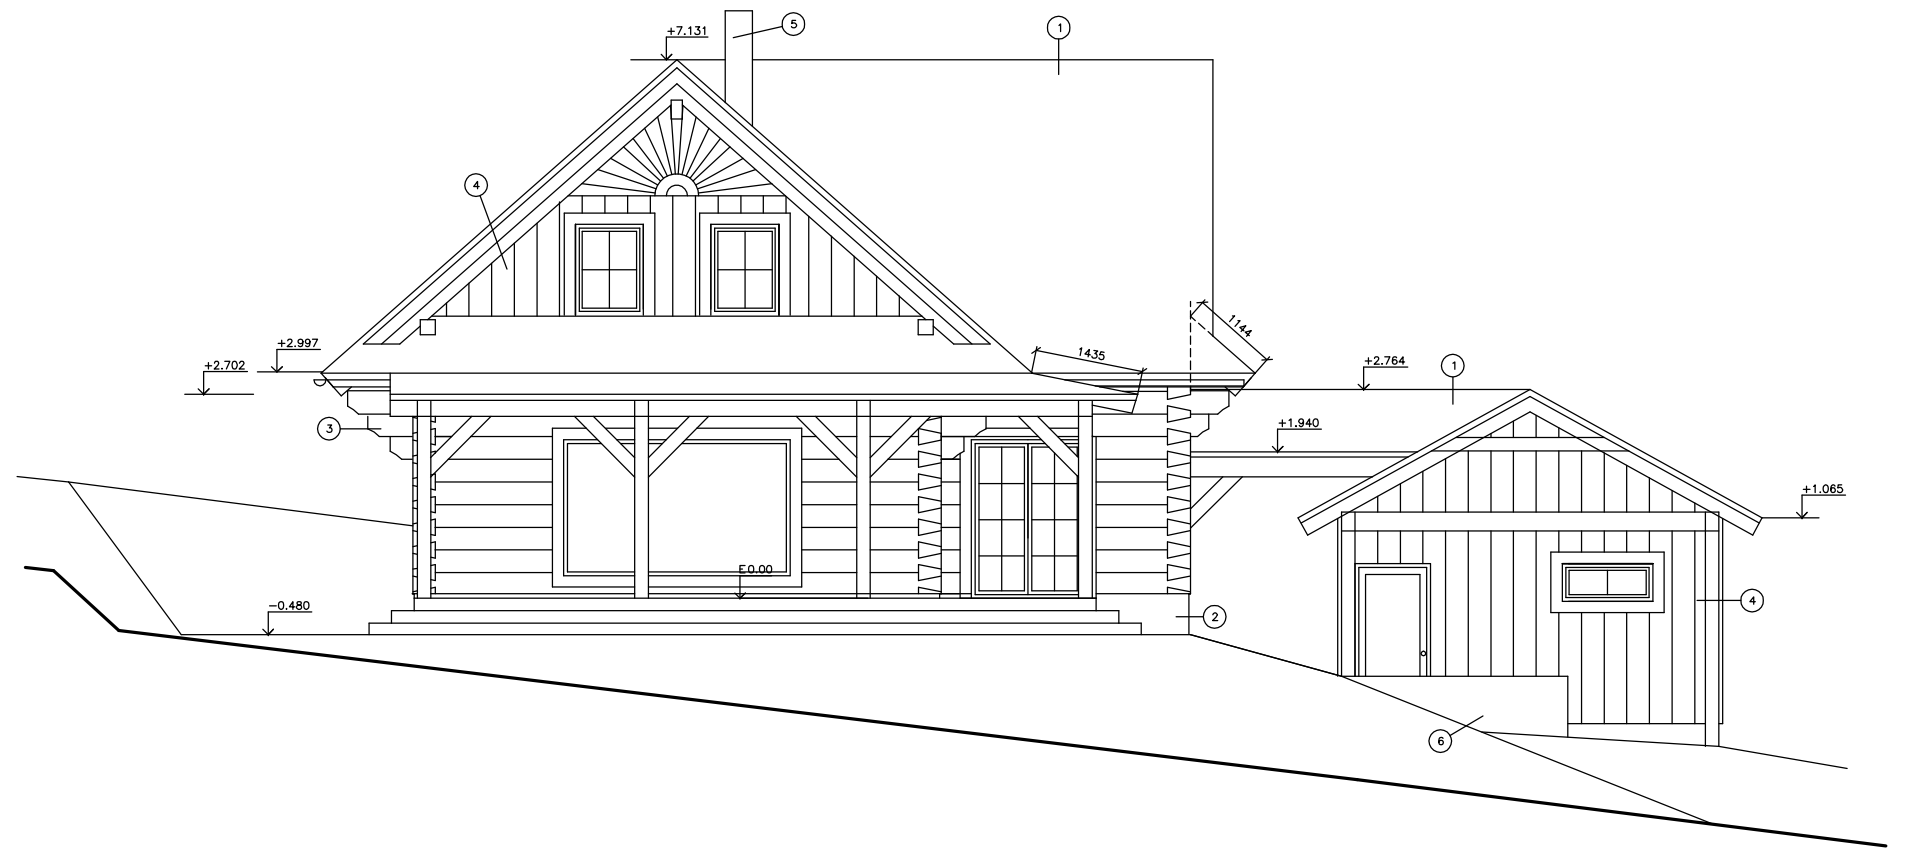

pohled severozapadni

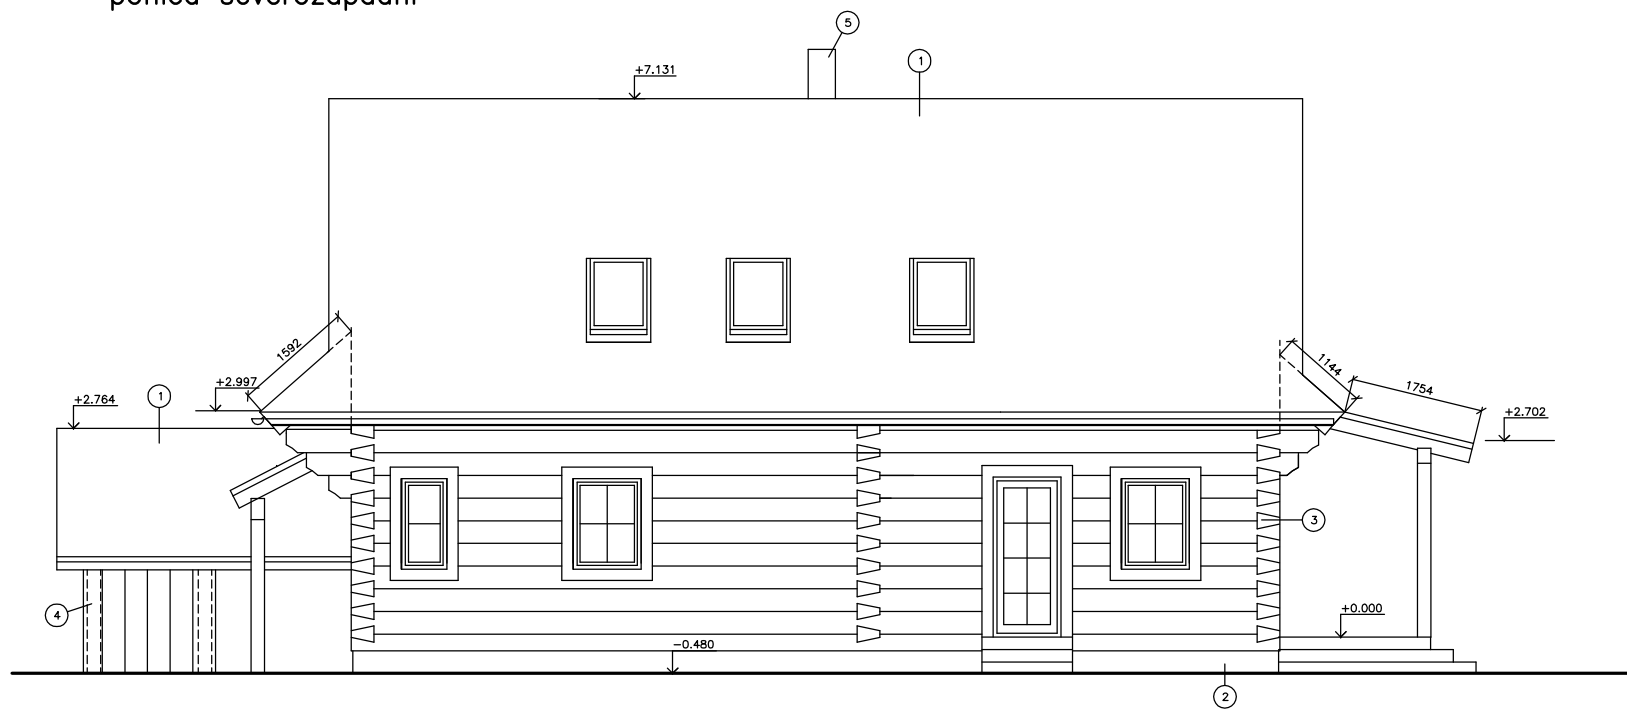

LEGENDA:

1. STRESNI KRYTINA, TONDACH
2. KZS, AKRYLAT
3. DREVENA ROUBENA KONSTRUKCE
4. NEHRANENE PRKNA, OBKLAD
5. KOMINOVE ZDIVO, OBKLAD KLINKER
6. KAMENNE ZDIVO

E 0.000=102,990

OKRES: OLOMOUC	STAVEBNIK: Mgr. Vitezslav Prukner Ph.D., Domasov u Strnberka 103, 785 01, Daniela Bubenikova, Drozdin 205E, 772 00	ING. M. BLATECKY POD LESEM 225 747 41 Branka u Opavy	
KU: HLUBOCKY		UCEL: DSP	
VYPRACOVAL: ING. M. BLATECKY	Roubeny RD parc. c. 1271/41 HLUBOCKY	DATUM: 10/2011	
ZOD.PROJETANT: ING. M. BLATECKY		FORMAT:2A4	
1.1.2.Architektonicke a stavebne technicke reseni	POHLEDY 1	MERITKO	CIS.VYKR.
		1:100	108