






# REZ A-A

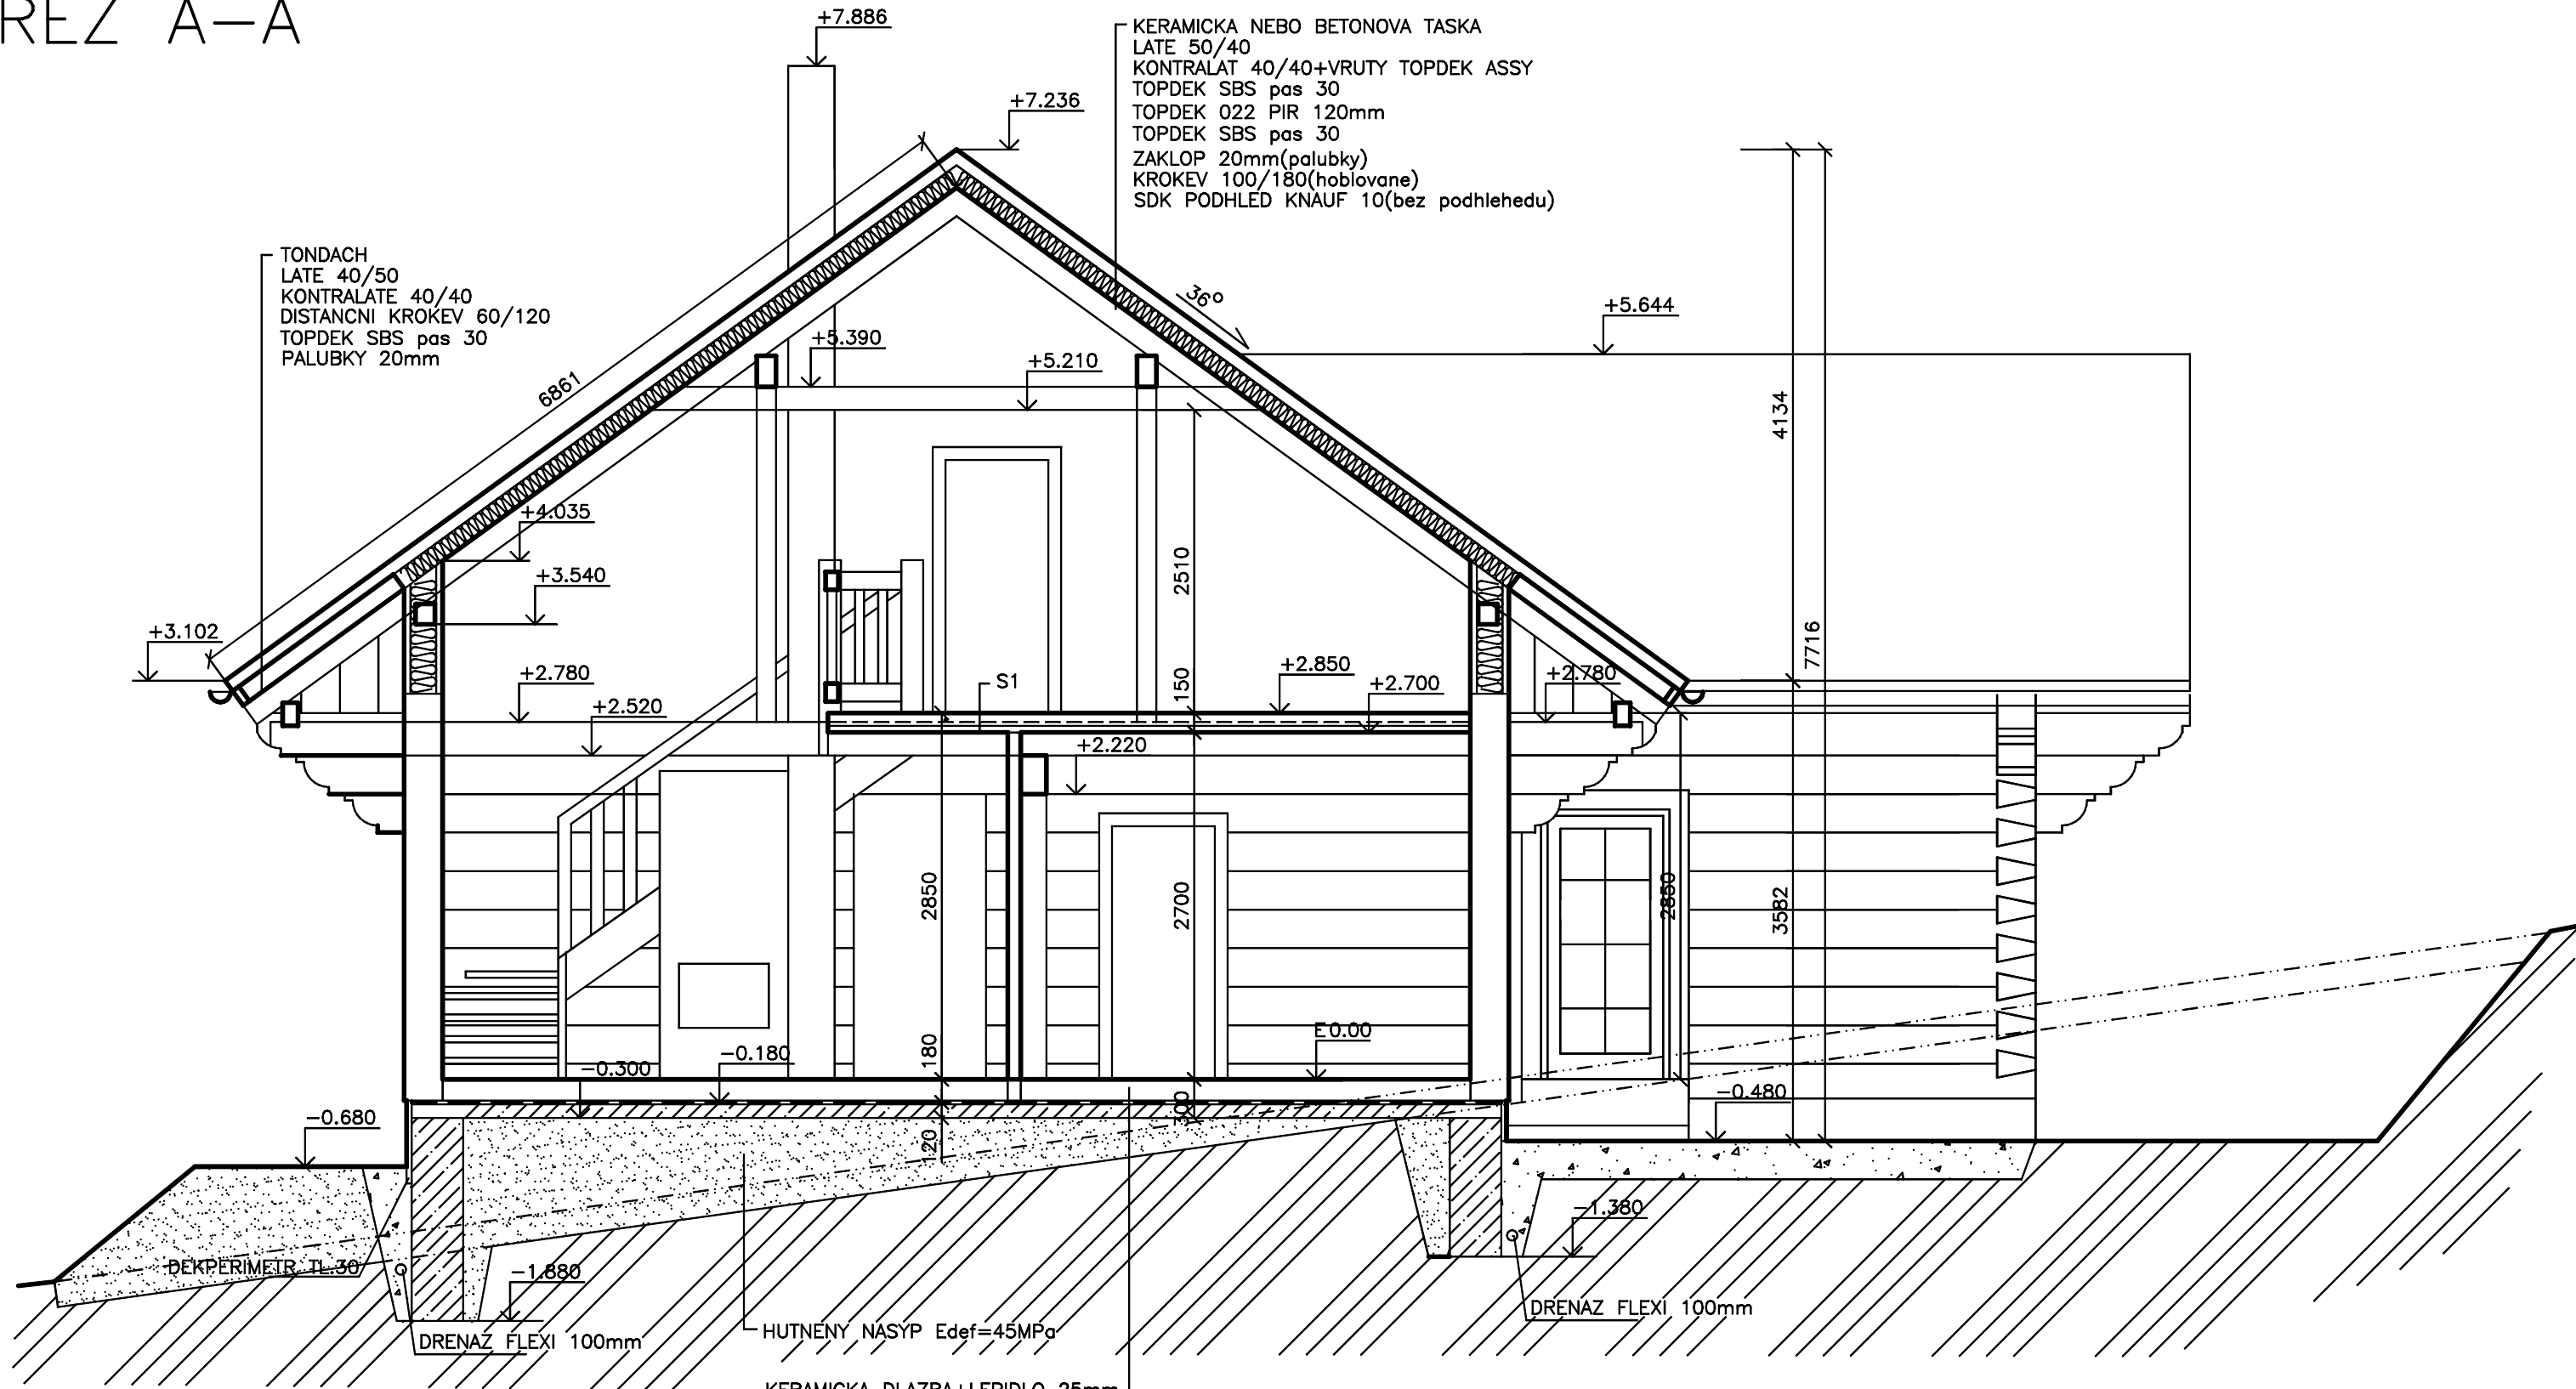

## LEGENDA MATERIÁLU:

-  DREVENA ROUBENA KONSTRUKCE 300 mm
-  POROTHERM 8, 14 Profi
-  BETON C16/20
-  EKOPANEL 2x60mm

KERAMICKA DLAZBA+LEPIDLO 25mm  
 ANHYDRIT 40-63mm  
 SYSTEMOVA DESKA GABOTHERM 32-55mm  
 EPS 100Z 60mm  
 GLASTEK 50 SPECIAL MINERAL  
 PODKLADNI BETON C16/20(KARI SIT 6/100)

S1- PALUBKY 30mm  
 ROST 50/60mm  
 STEPLOCK 20mm  
 ZAKLOP NEHRANENA HOBLOVANÁ PRKNA 2x25mm

|   |  |   |           |
|---|--|---|-----------|
| OKRES: Frydek-Místek                                    | STAVEBNÍK: Hana Sevcikova, Na Kutach 510<br>739 32 REPISTE | ING. MAREK BLATECKÝ<br>POD LESEM 225<br>747 41 Branka u Opavy |           |
| KU: Kuncický u Basky                                    | RD parc.c. 1244<br>Kuncický u Basky                        | UCEL: DSP   |           |
| VYPRACOVAL:<br>ING. M. BLATECKÝ                         |  | DATUM: 07/2012  |           |
| ZOD.PROJETANT:<br>ING. G. BLATECKÝ                      | REZ A-A  | FORMAT:2A4  |           |
| 1.1.2.Architektonické<br>a stavební technické<br>řešení |  | MERITKO   | CIS.VYKR. |
|   |  | 1:50  | 104       |