


# SITUACE

## LEGENDA:

- >--- VEDENI NN
- >--- STAVAJICI PRIPOJKA NN
- K - KONTEJNER TUHY DOMOVNI ODPAD
- R1 - DOMOVNI SKRIN S JISTICI
- >--- VNEJSI CAST VNITRNIH ROZVODU NN AYKY 4Jx25 41,0 m
- >--- PRIPOJKA SPLASKOVE KANALIZACE DN 160, 12,0m (neni soucasti teto PD)
- Z - ZUMPA SINEKO NV9 20/30 H1L3 OBJEM 8,6m<sup>3</sup>
- >--- VODOVODNI PRIPOJKA ZE STAVAJICI STUDNY PE dl. 12,0m
- >--- OPLOCENI, PLOTOVE PLETIVO DRATENE POPLASTOVANE, OCELOVE SLOUPKY v. 1,5m DO BETONOVYCH PATEK UMISTENI V HRANICI POZEMKU
- >--- OPLOCENI, NEHRANENA PRKNA TLAKOVE IMPREGNOVANO, OCELOVE SLOUPKY v. 1,5m DO BETONOVYCH PATEK UMISTENI V HRANICI POZEMKU
- >--- DESTOVA KANALIZACE KG DN125 dl. 73,0m
- >--- POZARNE NEBEZPECNY PROSTOR
- VSAKY BUDOU PROVEDENY VSAKOVACIMI STUDNAMI hl. 3,0m, skruze pr. 1,0m + drenazni pera s perforovaneho ptorubi DN100 hl. 1m, zasypano sterktodrti ke kazde studni 15m dlouhe
- RD - RODINNY DUM 129,8 m<sup>2</sup>
- G - GARAZ 42,0 m<sup>2</sup>
- C - PRISTRESEK PRO AUTOMOBIL 30,0 m<sup>2</sup>
- ZPEVNENA PLOCHA - 248,0m<sup>2</sup>

### MISTNI VYSKOPIS

	PUVODNI TEREN	UPRAVENY TEREN
1.	98,62	99,34
2.	98,60	99,34
3.	100,60	99,52
4.	100,00	99,52
5.	100,00	99,85
6.	100,00	99,85
7.	99,80	99,80
8.	99,80	99,80
9.	98,52	99,52

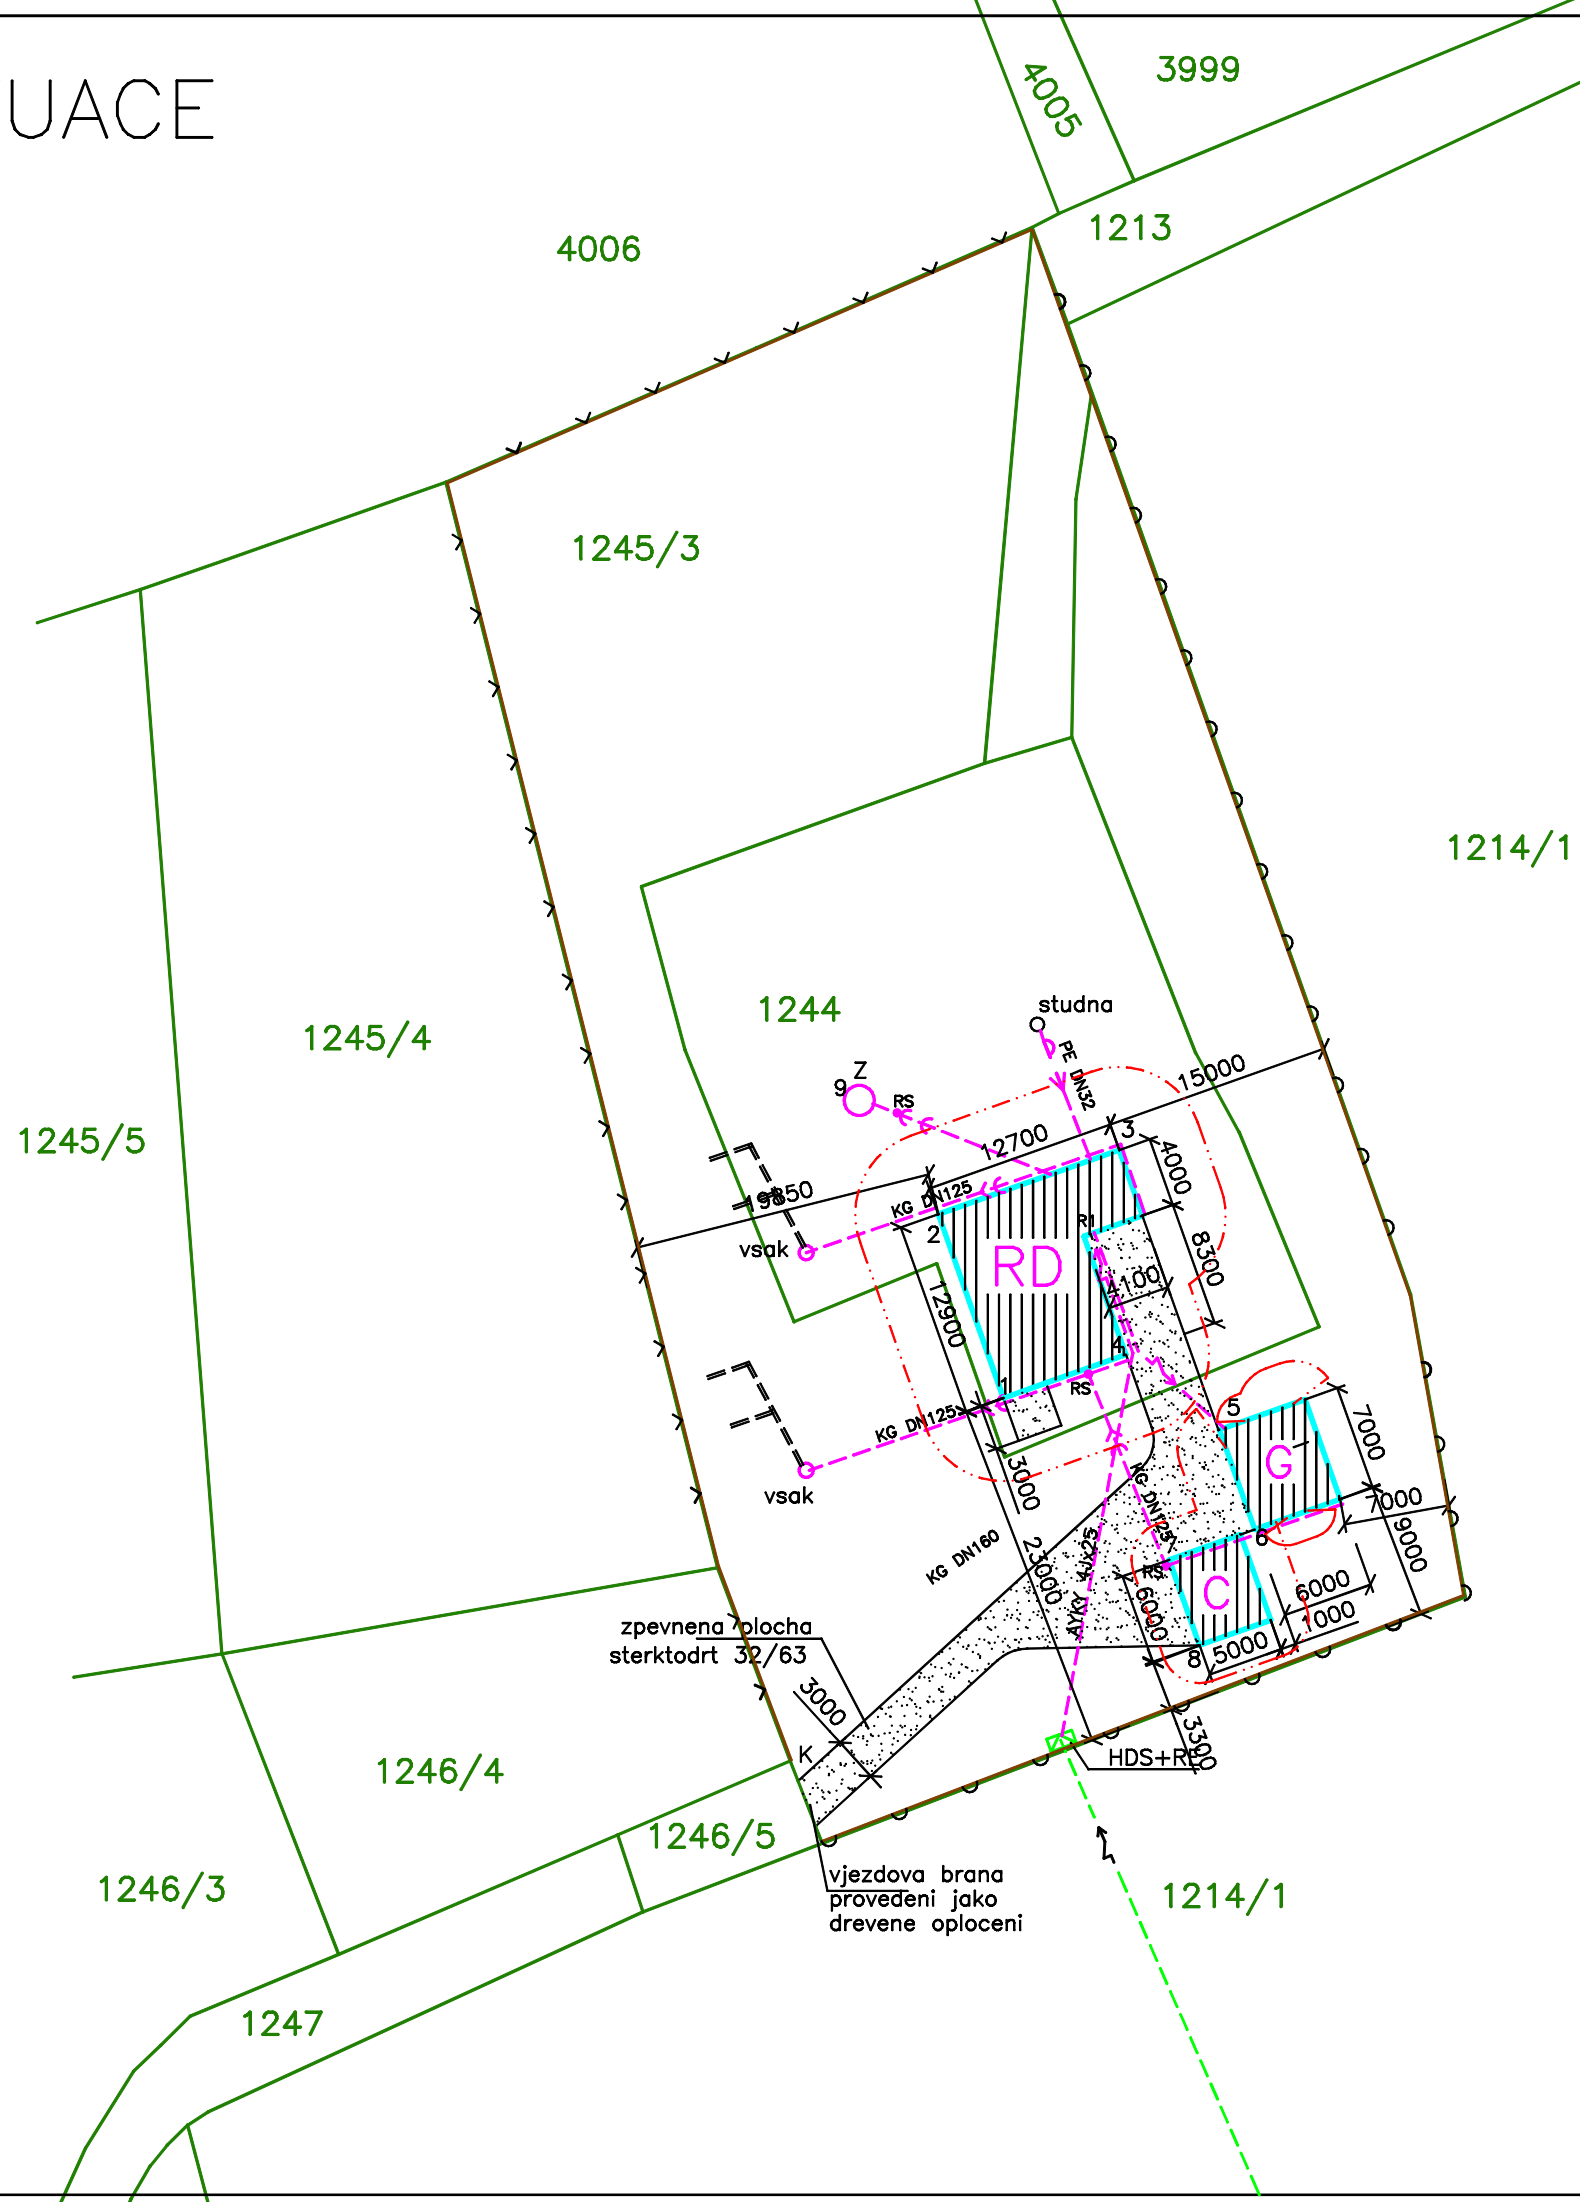

E.00L 100.060

OKRES: Frydek-Mistek	STAVEBNIK: Hana Sevcikova, Na Kutach 510 739 32 REPISTE	ING. MAREK BLATECKY POD LESEM 225 747 41 Branka u Opavy	
KU: Kuncicky u Basky	RD parc.c. 1244 Kuncicky u Basky	UCEL: DSP	
VYPRACOVAL: ING. M. BLATECKY		DATUM: 07/2012	
ZOD.PROJETANT: ING. G. BLATECKY	SITUACE	FORMAT:2A4	
		MERITKO	CIS.VYKR.
		1:500	C