



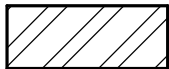



REZ A-A

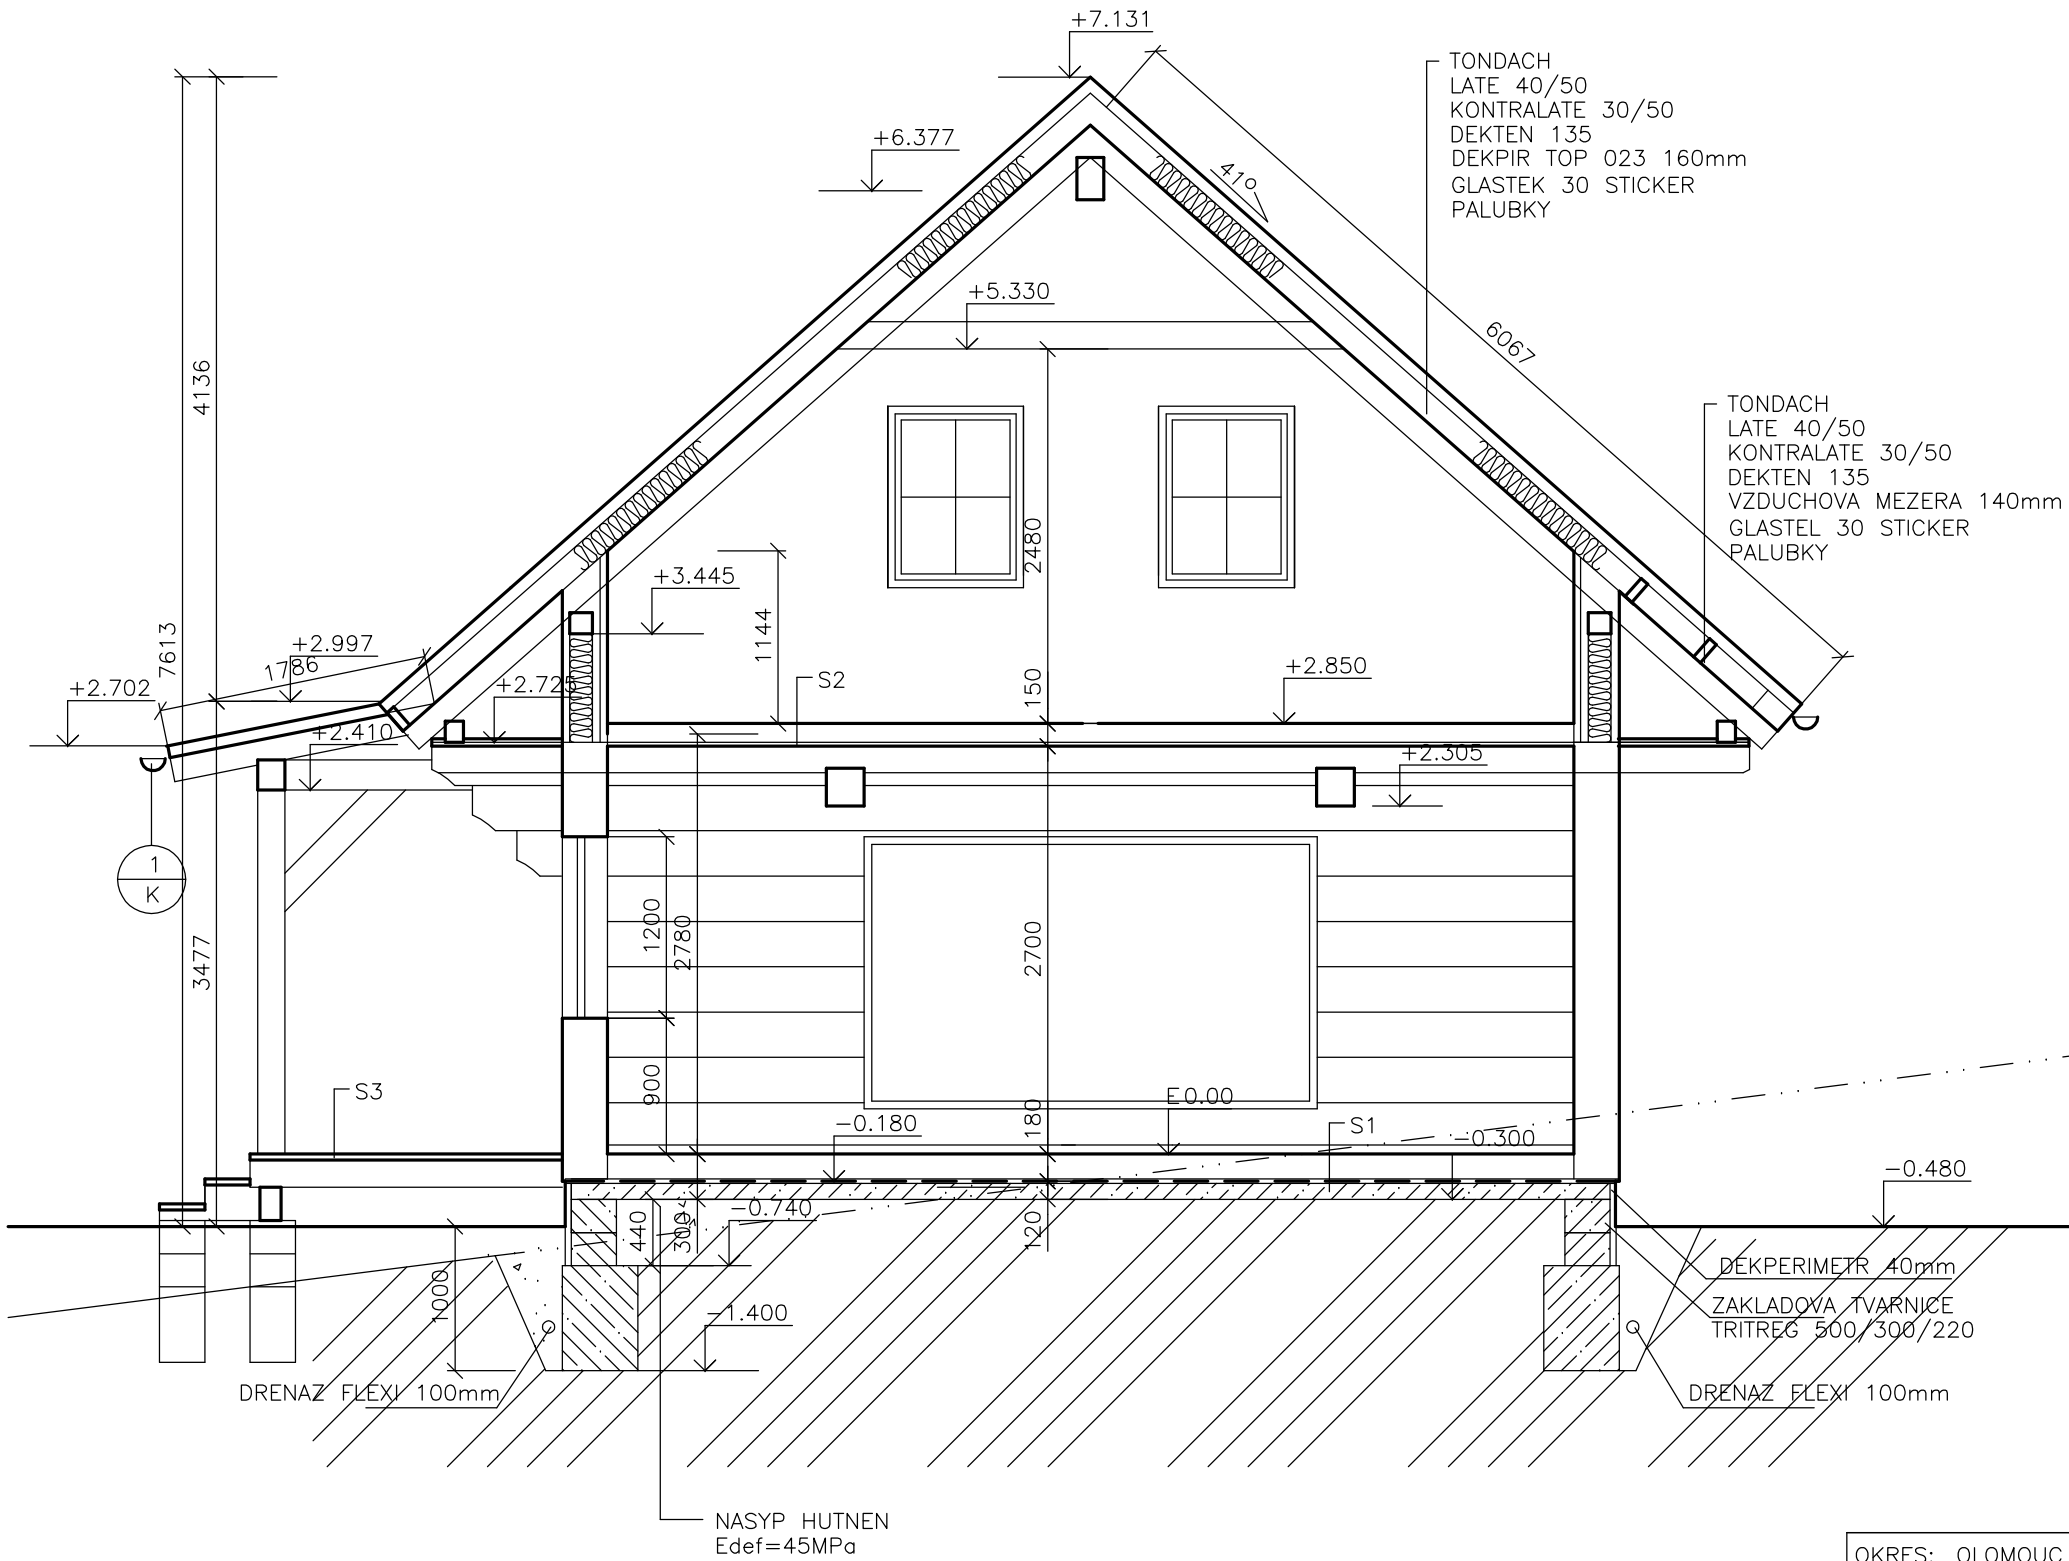

LEGENDA MATERIALU:

-  DREVENA SRUBOVA KONSTRUKCE
-  EKOPANEL
-  BETON C16/20
TRITREG BETON C20/25
-  POROTHERM 30 Profi PRICKOVKY 8 a 14 Profi
-  SYSTEM SCHIEDEL
PRUMER 200 mm

- S1 - KERAMICKA DLAZBA 15mm
ANHYDRIT 45mm
PE FOLIE
POLYSTYREN 120mm
- S2 - DREVENE PALUBKY 30mm(CETRIS 18mm, KERAMICKA DLAZBA)
ROST 60/45 po 315mm(KNAUF CLASSIC040 60mm)
STEPROCK 25mm
HOBLOVANA NEHRANENA PRKNA 2x25mm
- S3 - FOSNY tl. 300

€ 0.000=102,990

OKRES: OLOMOUC	STAVEBNIK: Mgr. Vitezslav Prukner PhD., Domasov u Strnberka 103, 785 01, Daniela Bubenikova, Drozdin 205E, 772 00	ING. M. BLATECKY POD LESEM 225 747 41 Branka u Opavy	
KU: HLUBOCKY		UCEL: DSP	
VYPRACOVAL: ING. M. BLATECKY	Roubeny RD parc. c. 1271/41 HLUBOCKY	DATUM: 10/2011	
ZOD.PROJETANT: ING. M. BLATECKY		FORMAT:2A4	
1.1.2.Architektonicke a stavebne technicke reseni	REZ A-A	MERITKO	CIS.VYKR.
		1:50	104