



# CAFÉ VERNÉŘOV

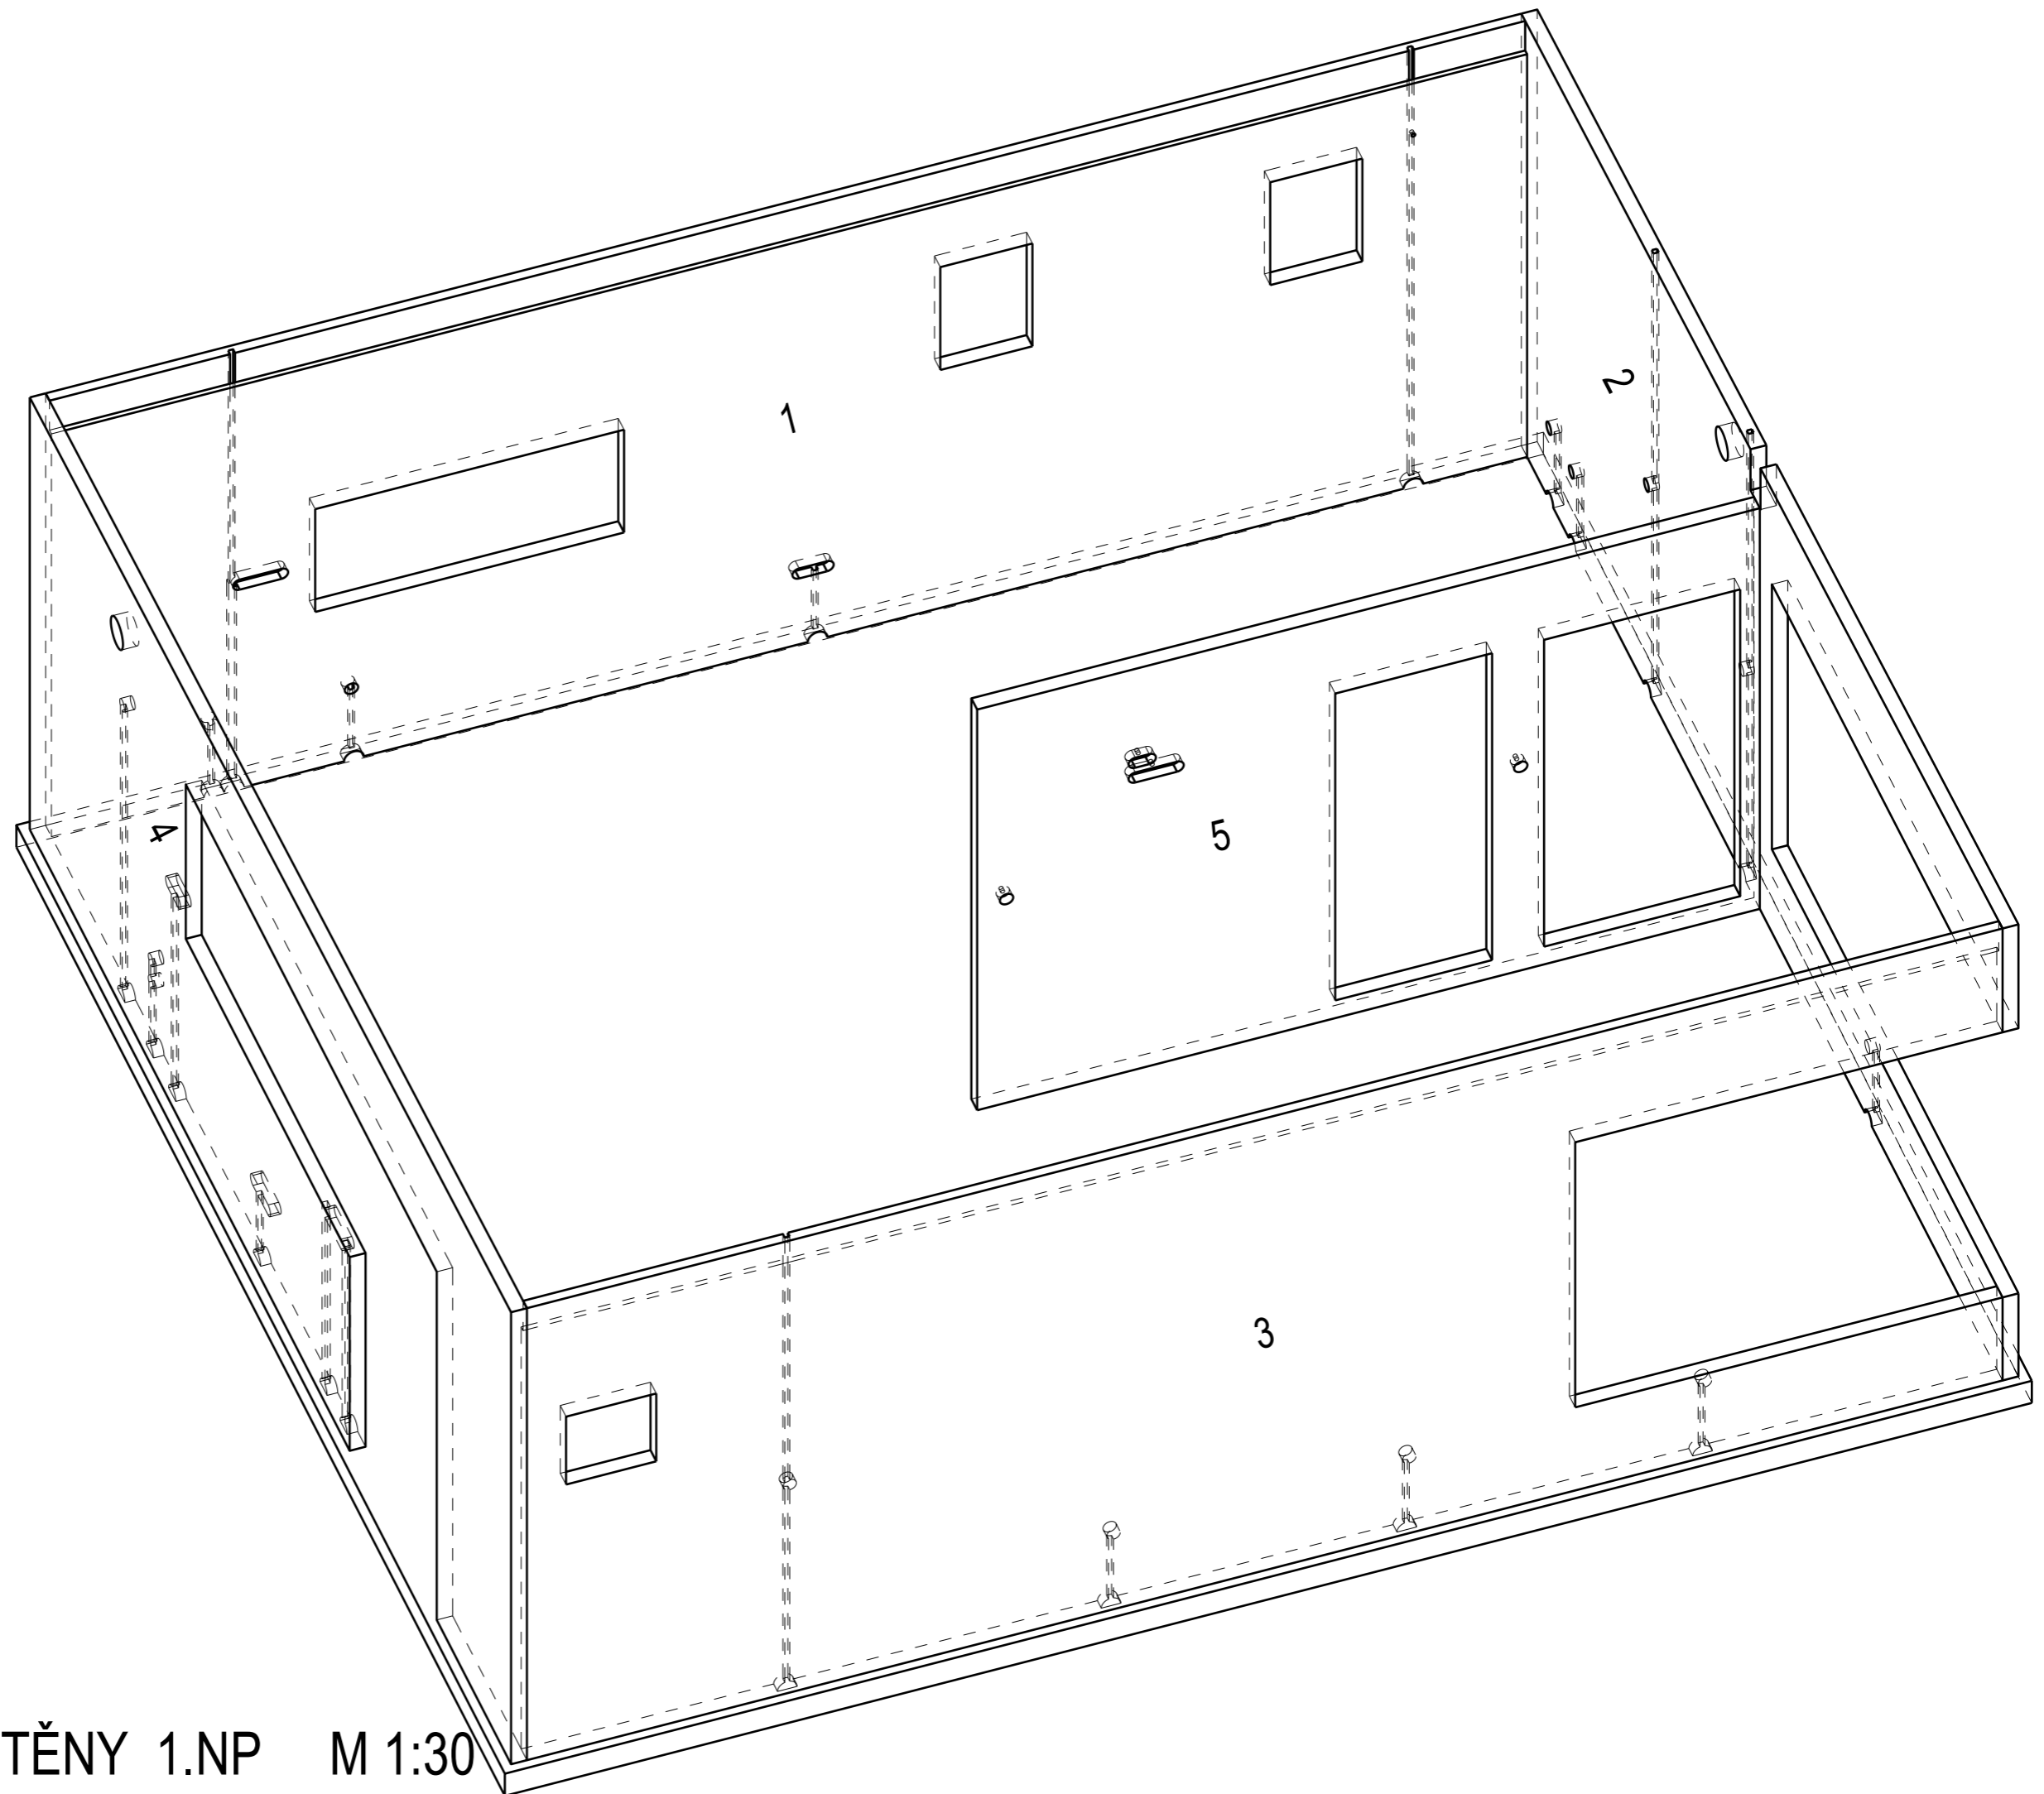


AXONOMETRIE 1 - STĚNY 1.NP M 1:30

CAFÉ VERNÉŘOV

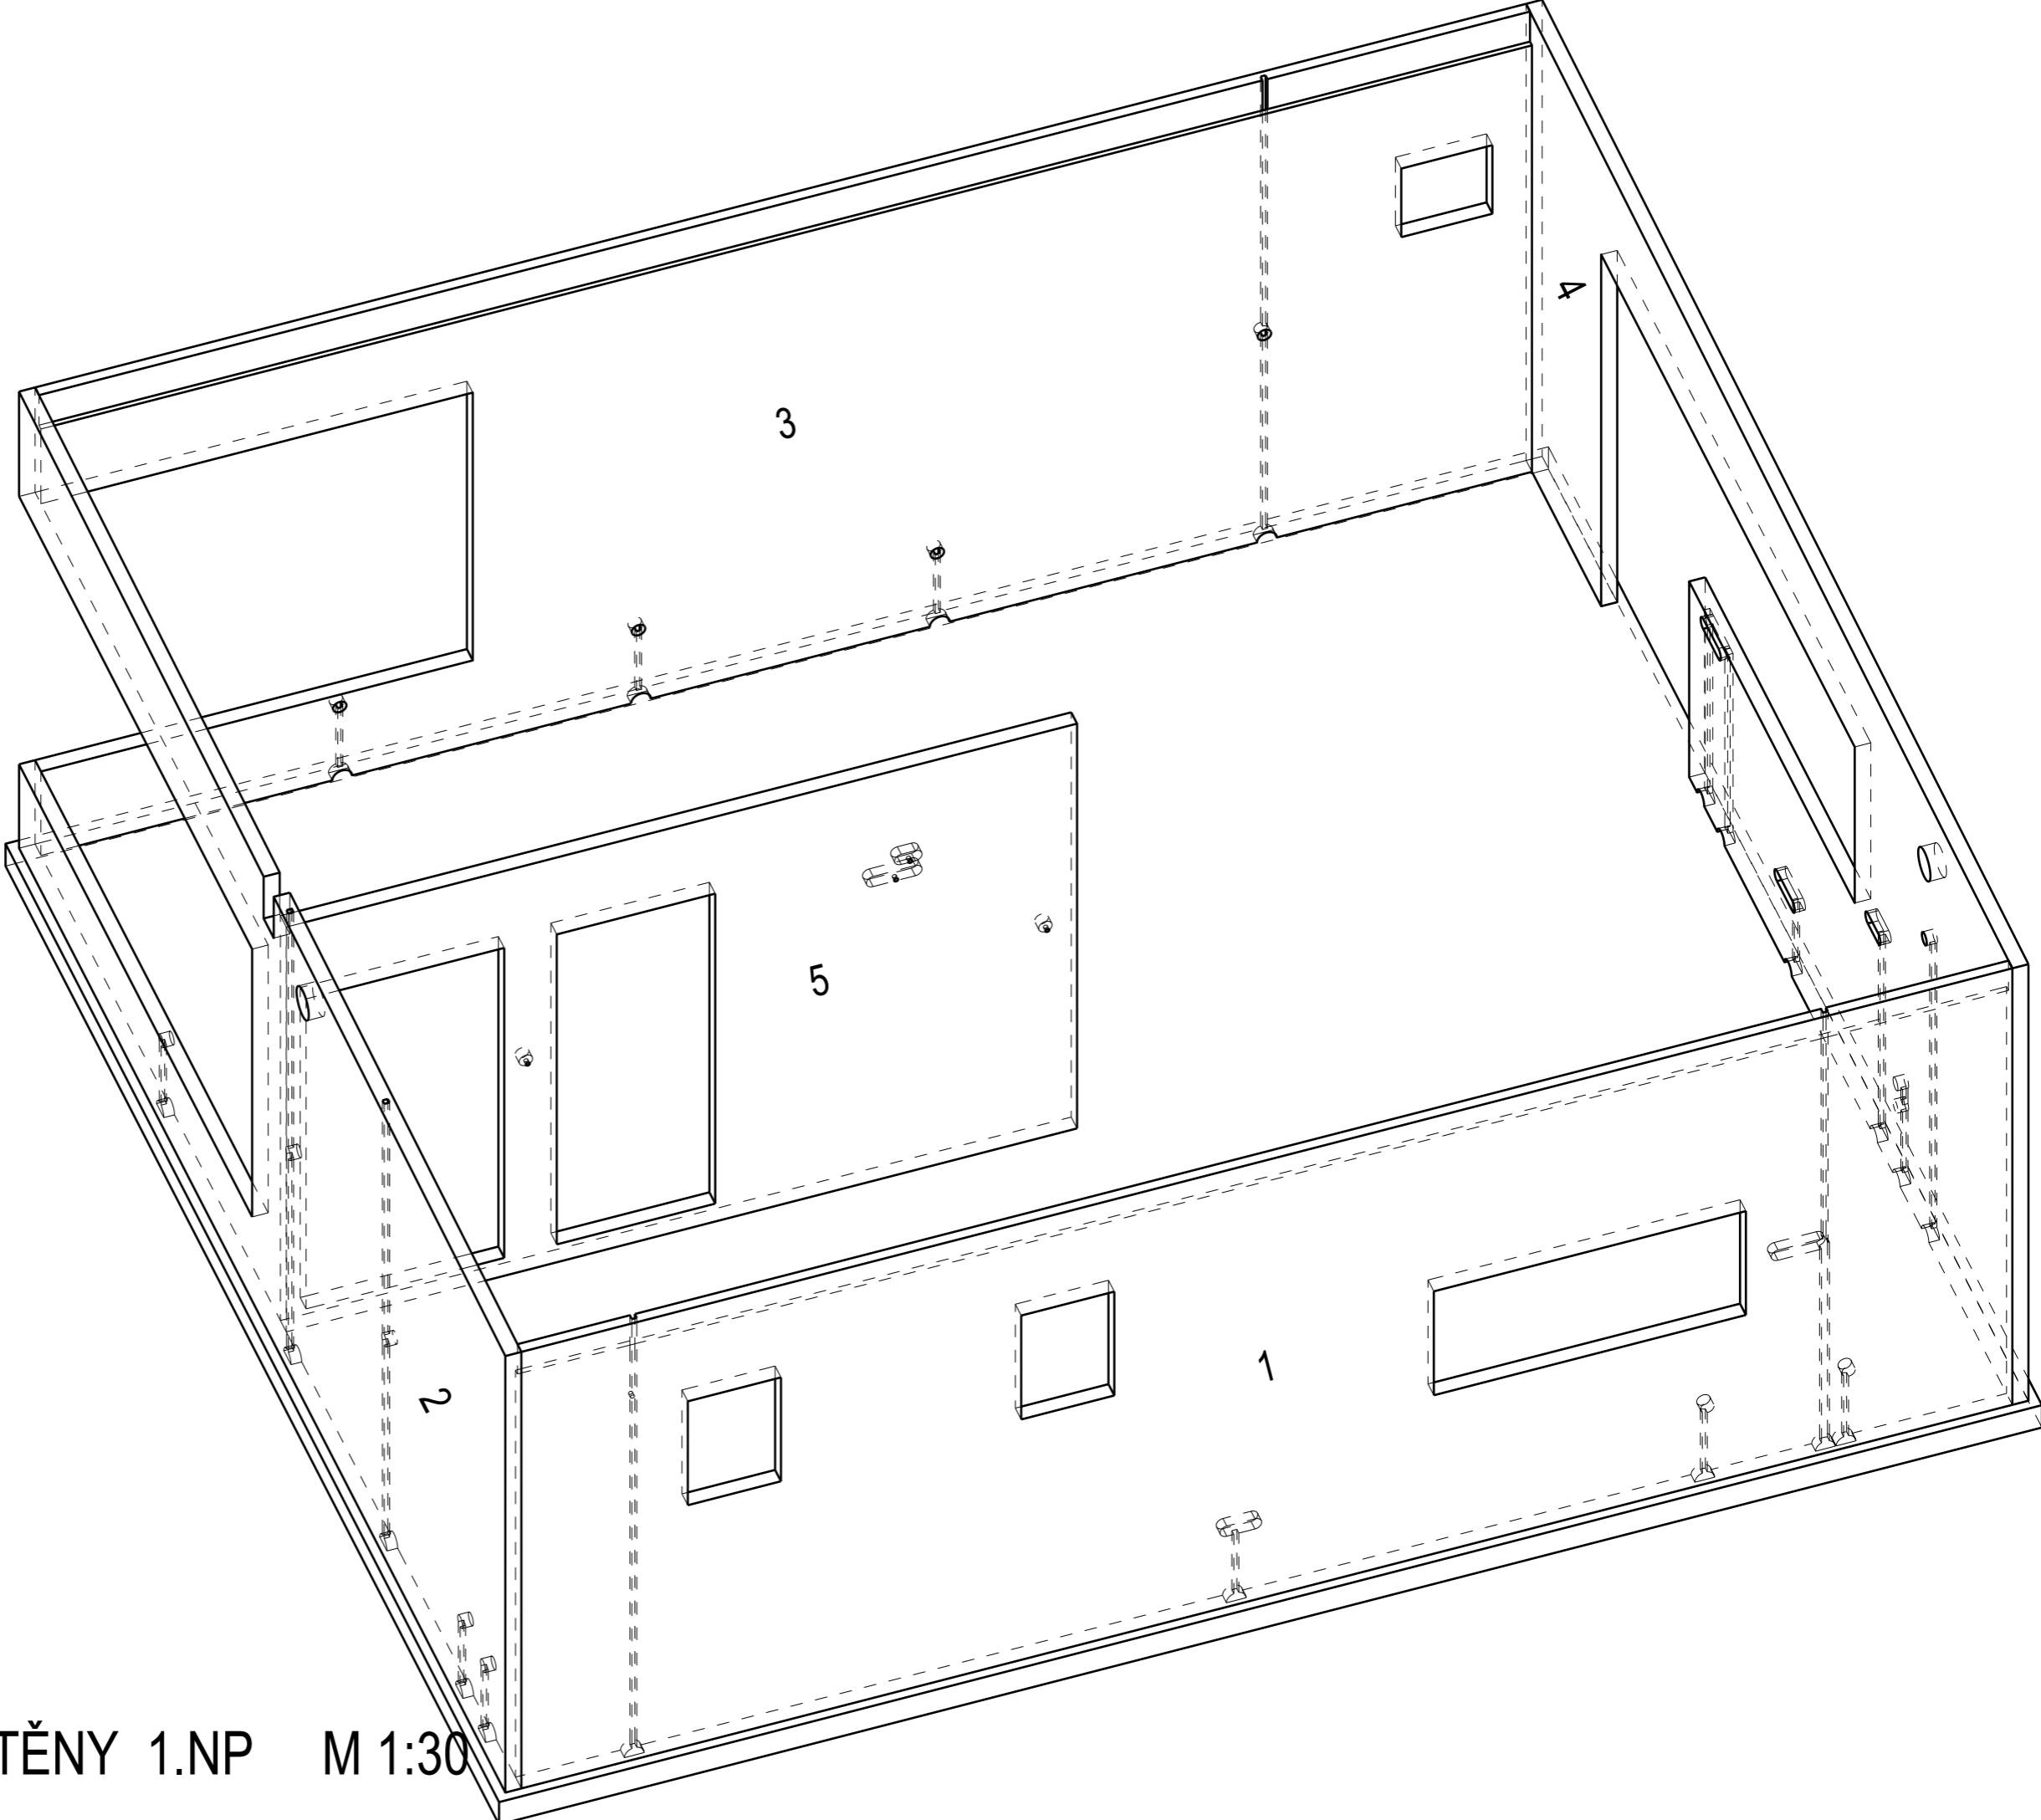


AXONOMETRIE 2 - STĚNY 1.NP M 1:30

# CAFÉ VERNÉŘOV

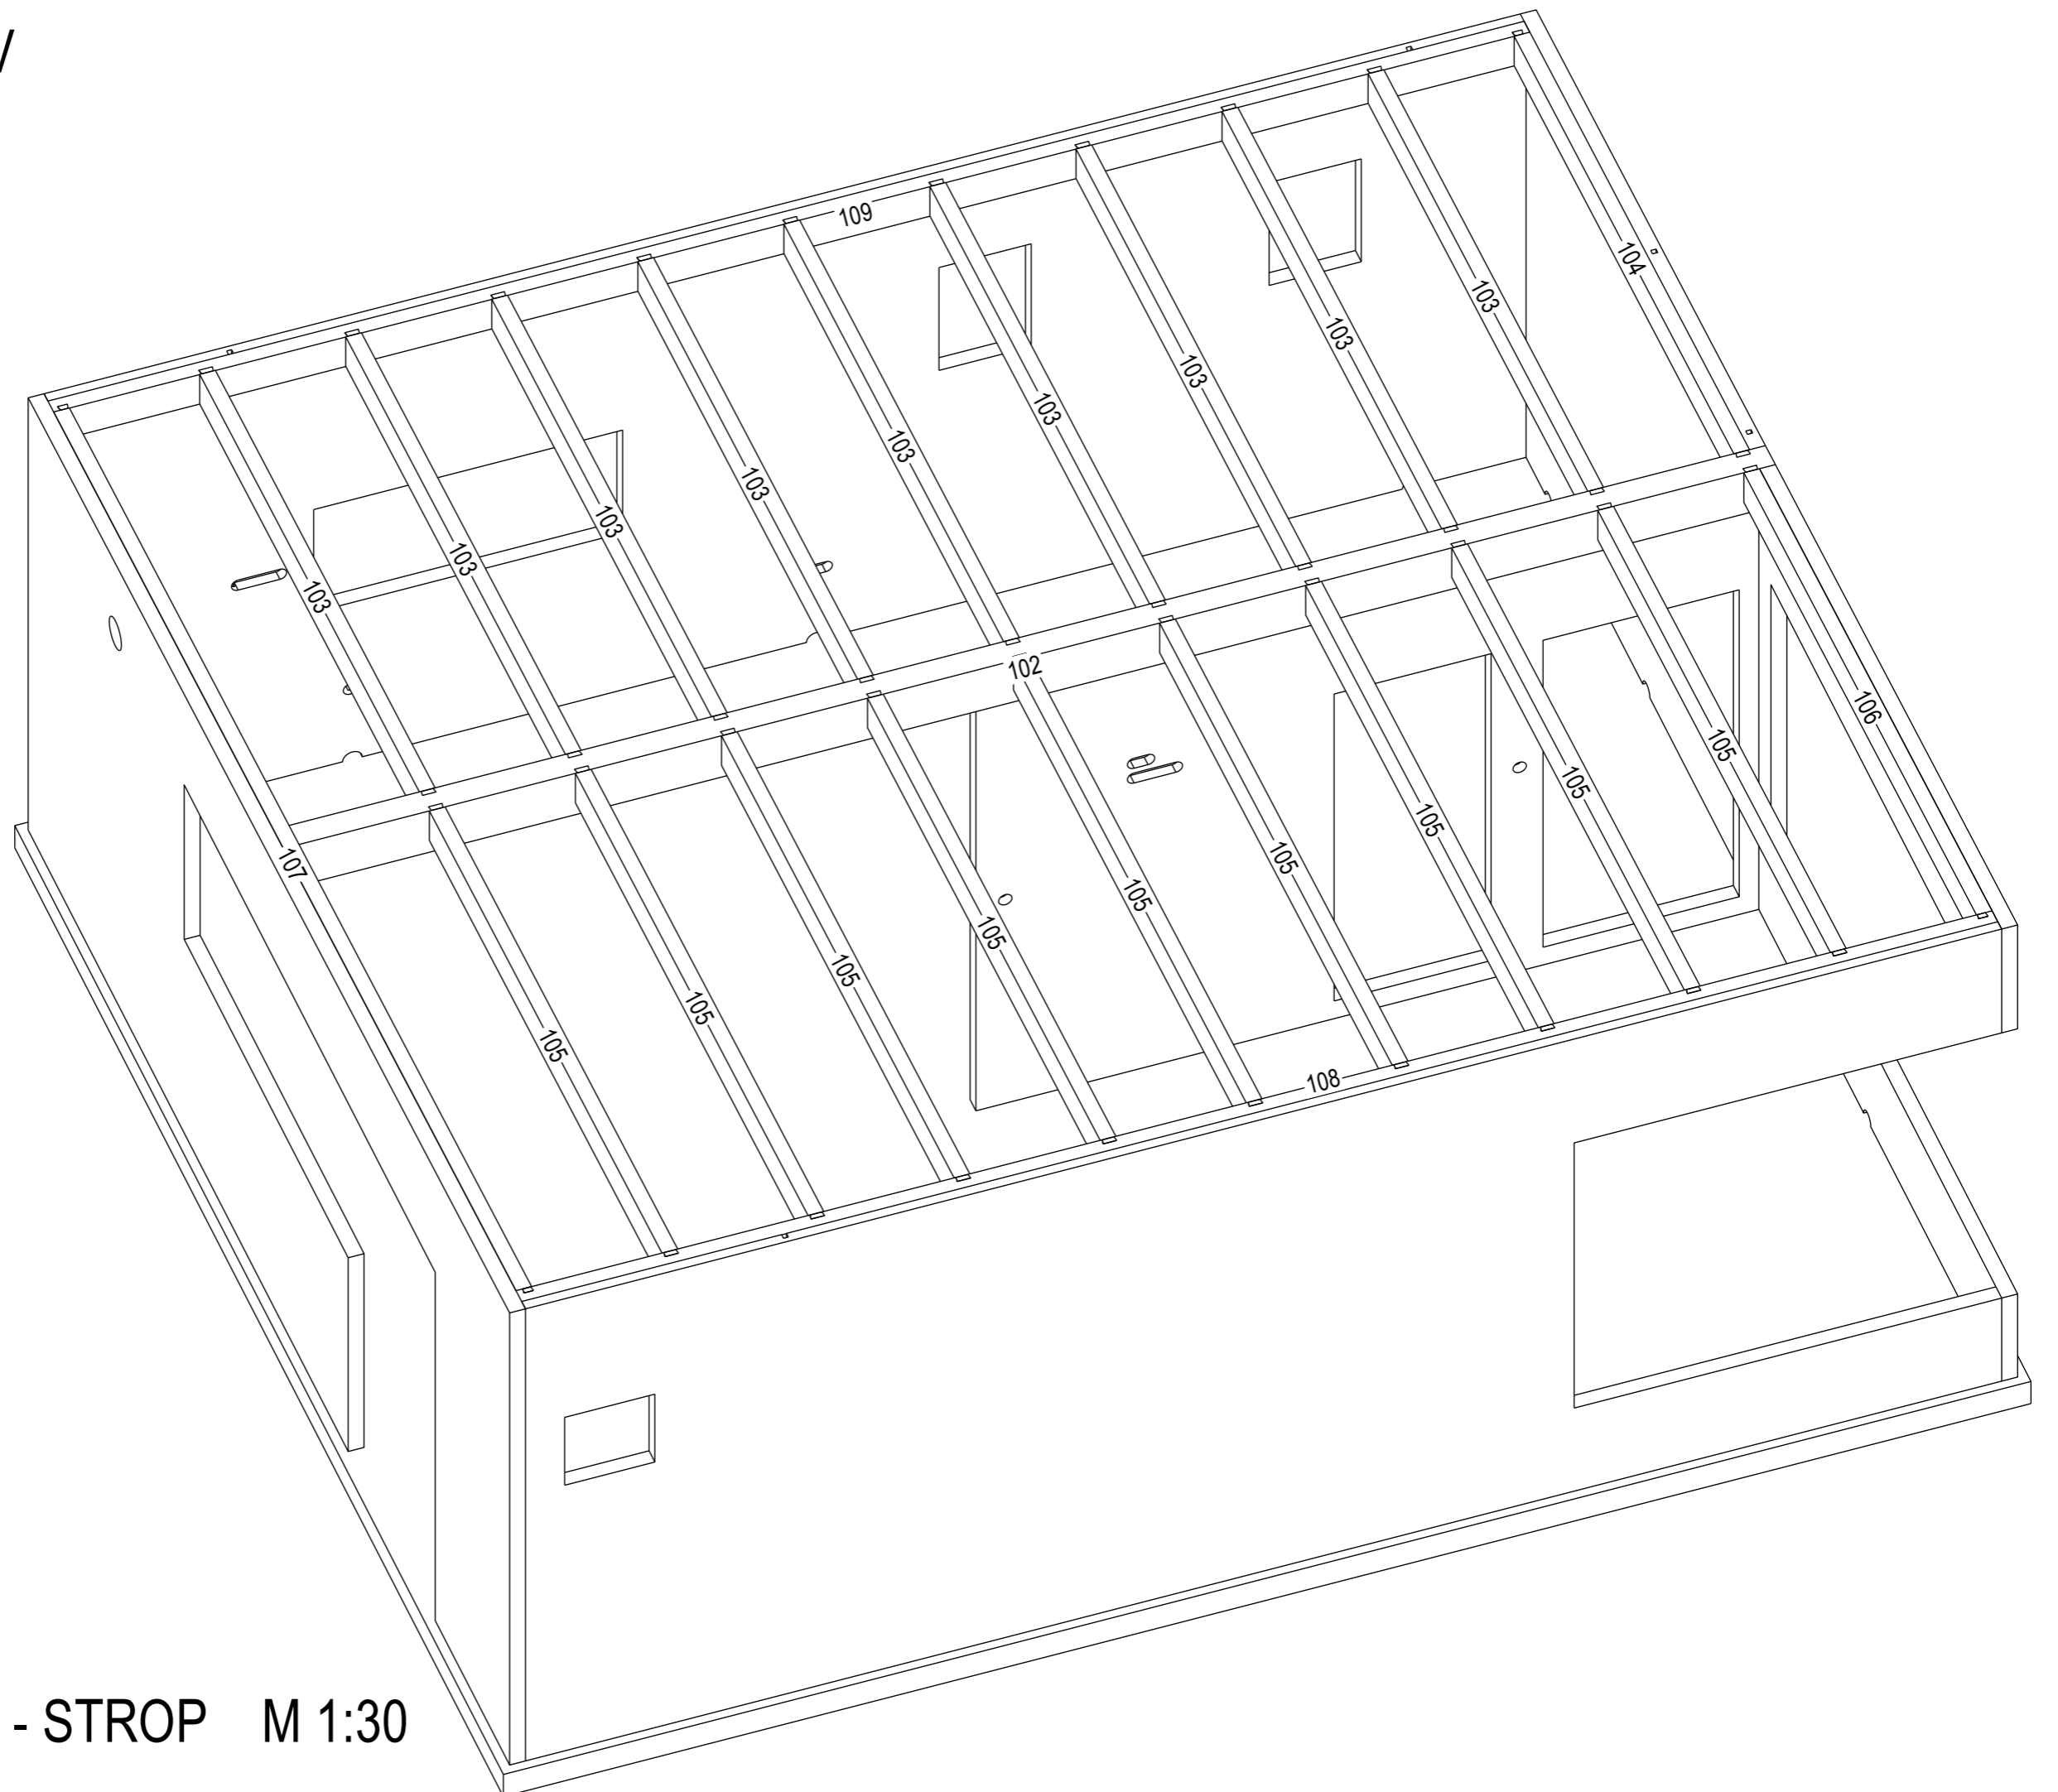

AXONOMETRIE 1 - STROP M 1:30

# CAFÉ VERNÉŘOV

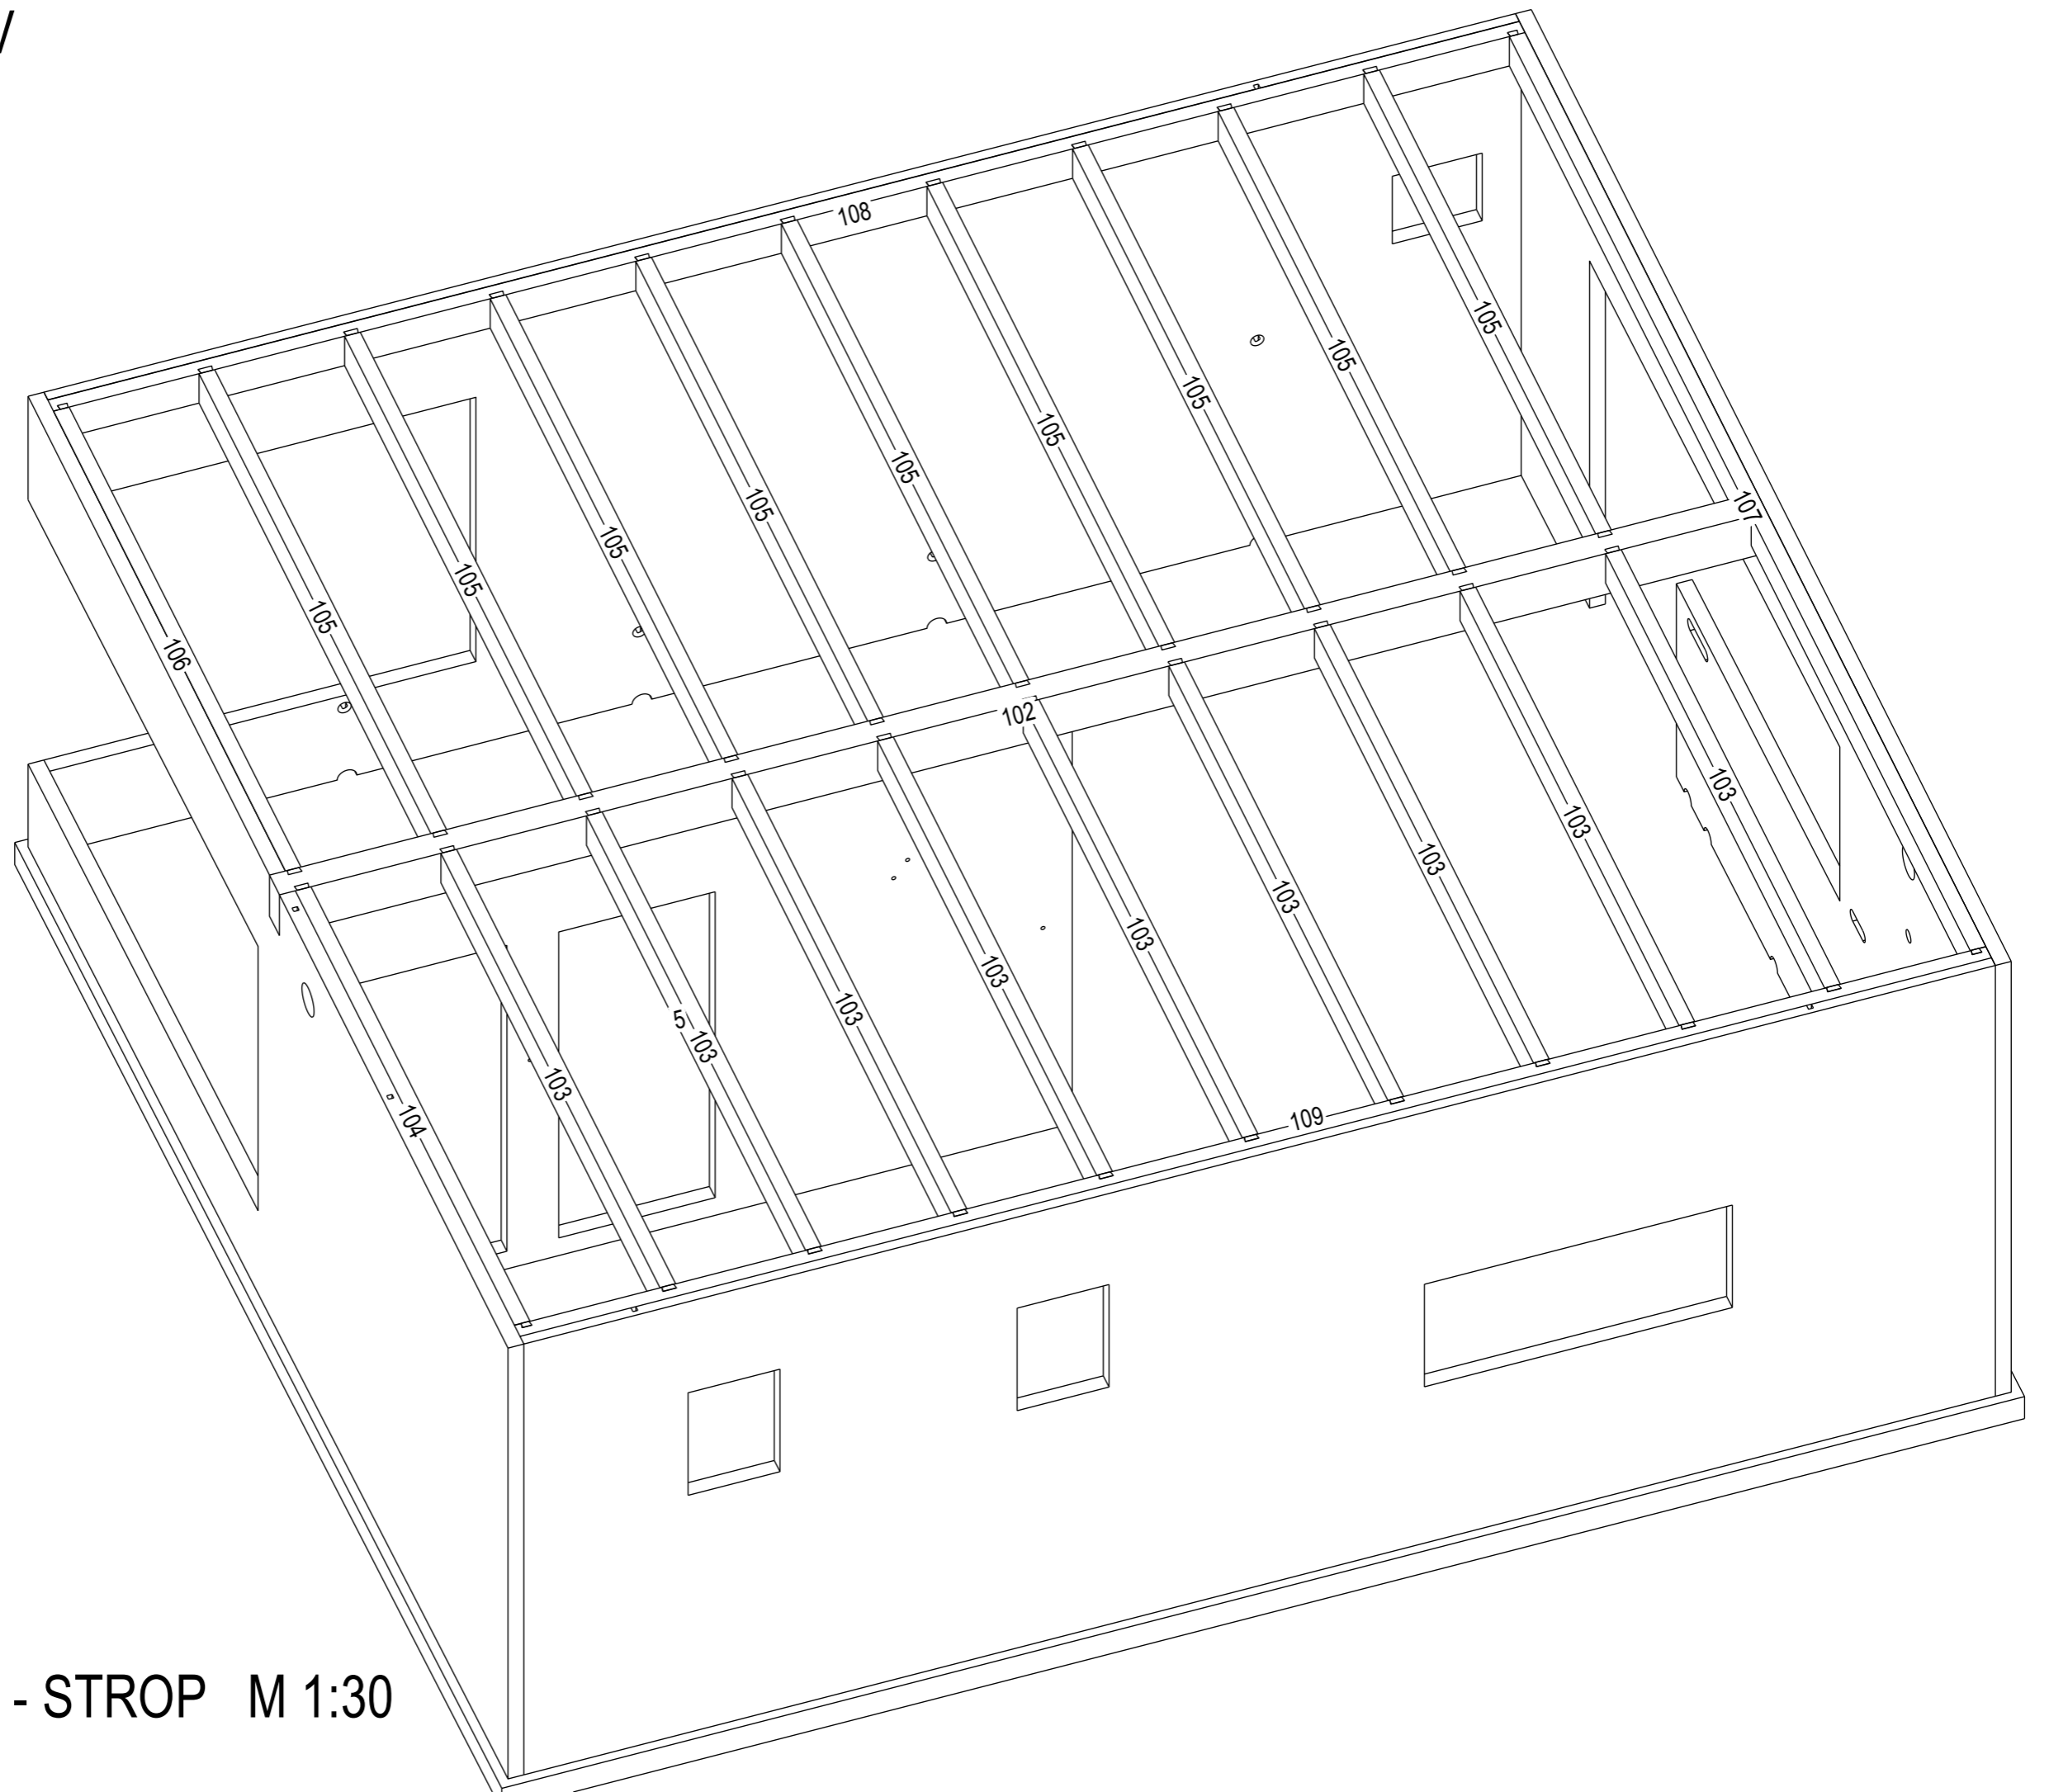

AXONOMETRIE 2 - STROP M 1:30