







# REZ A-A

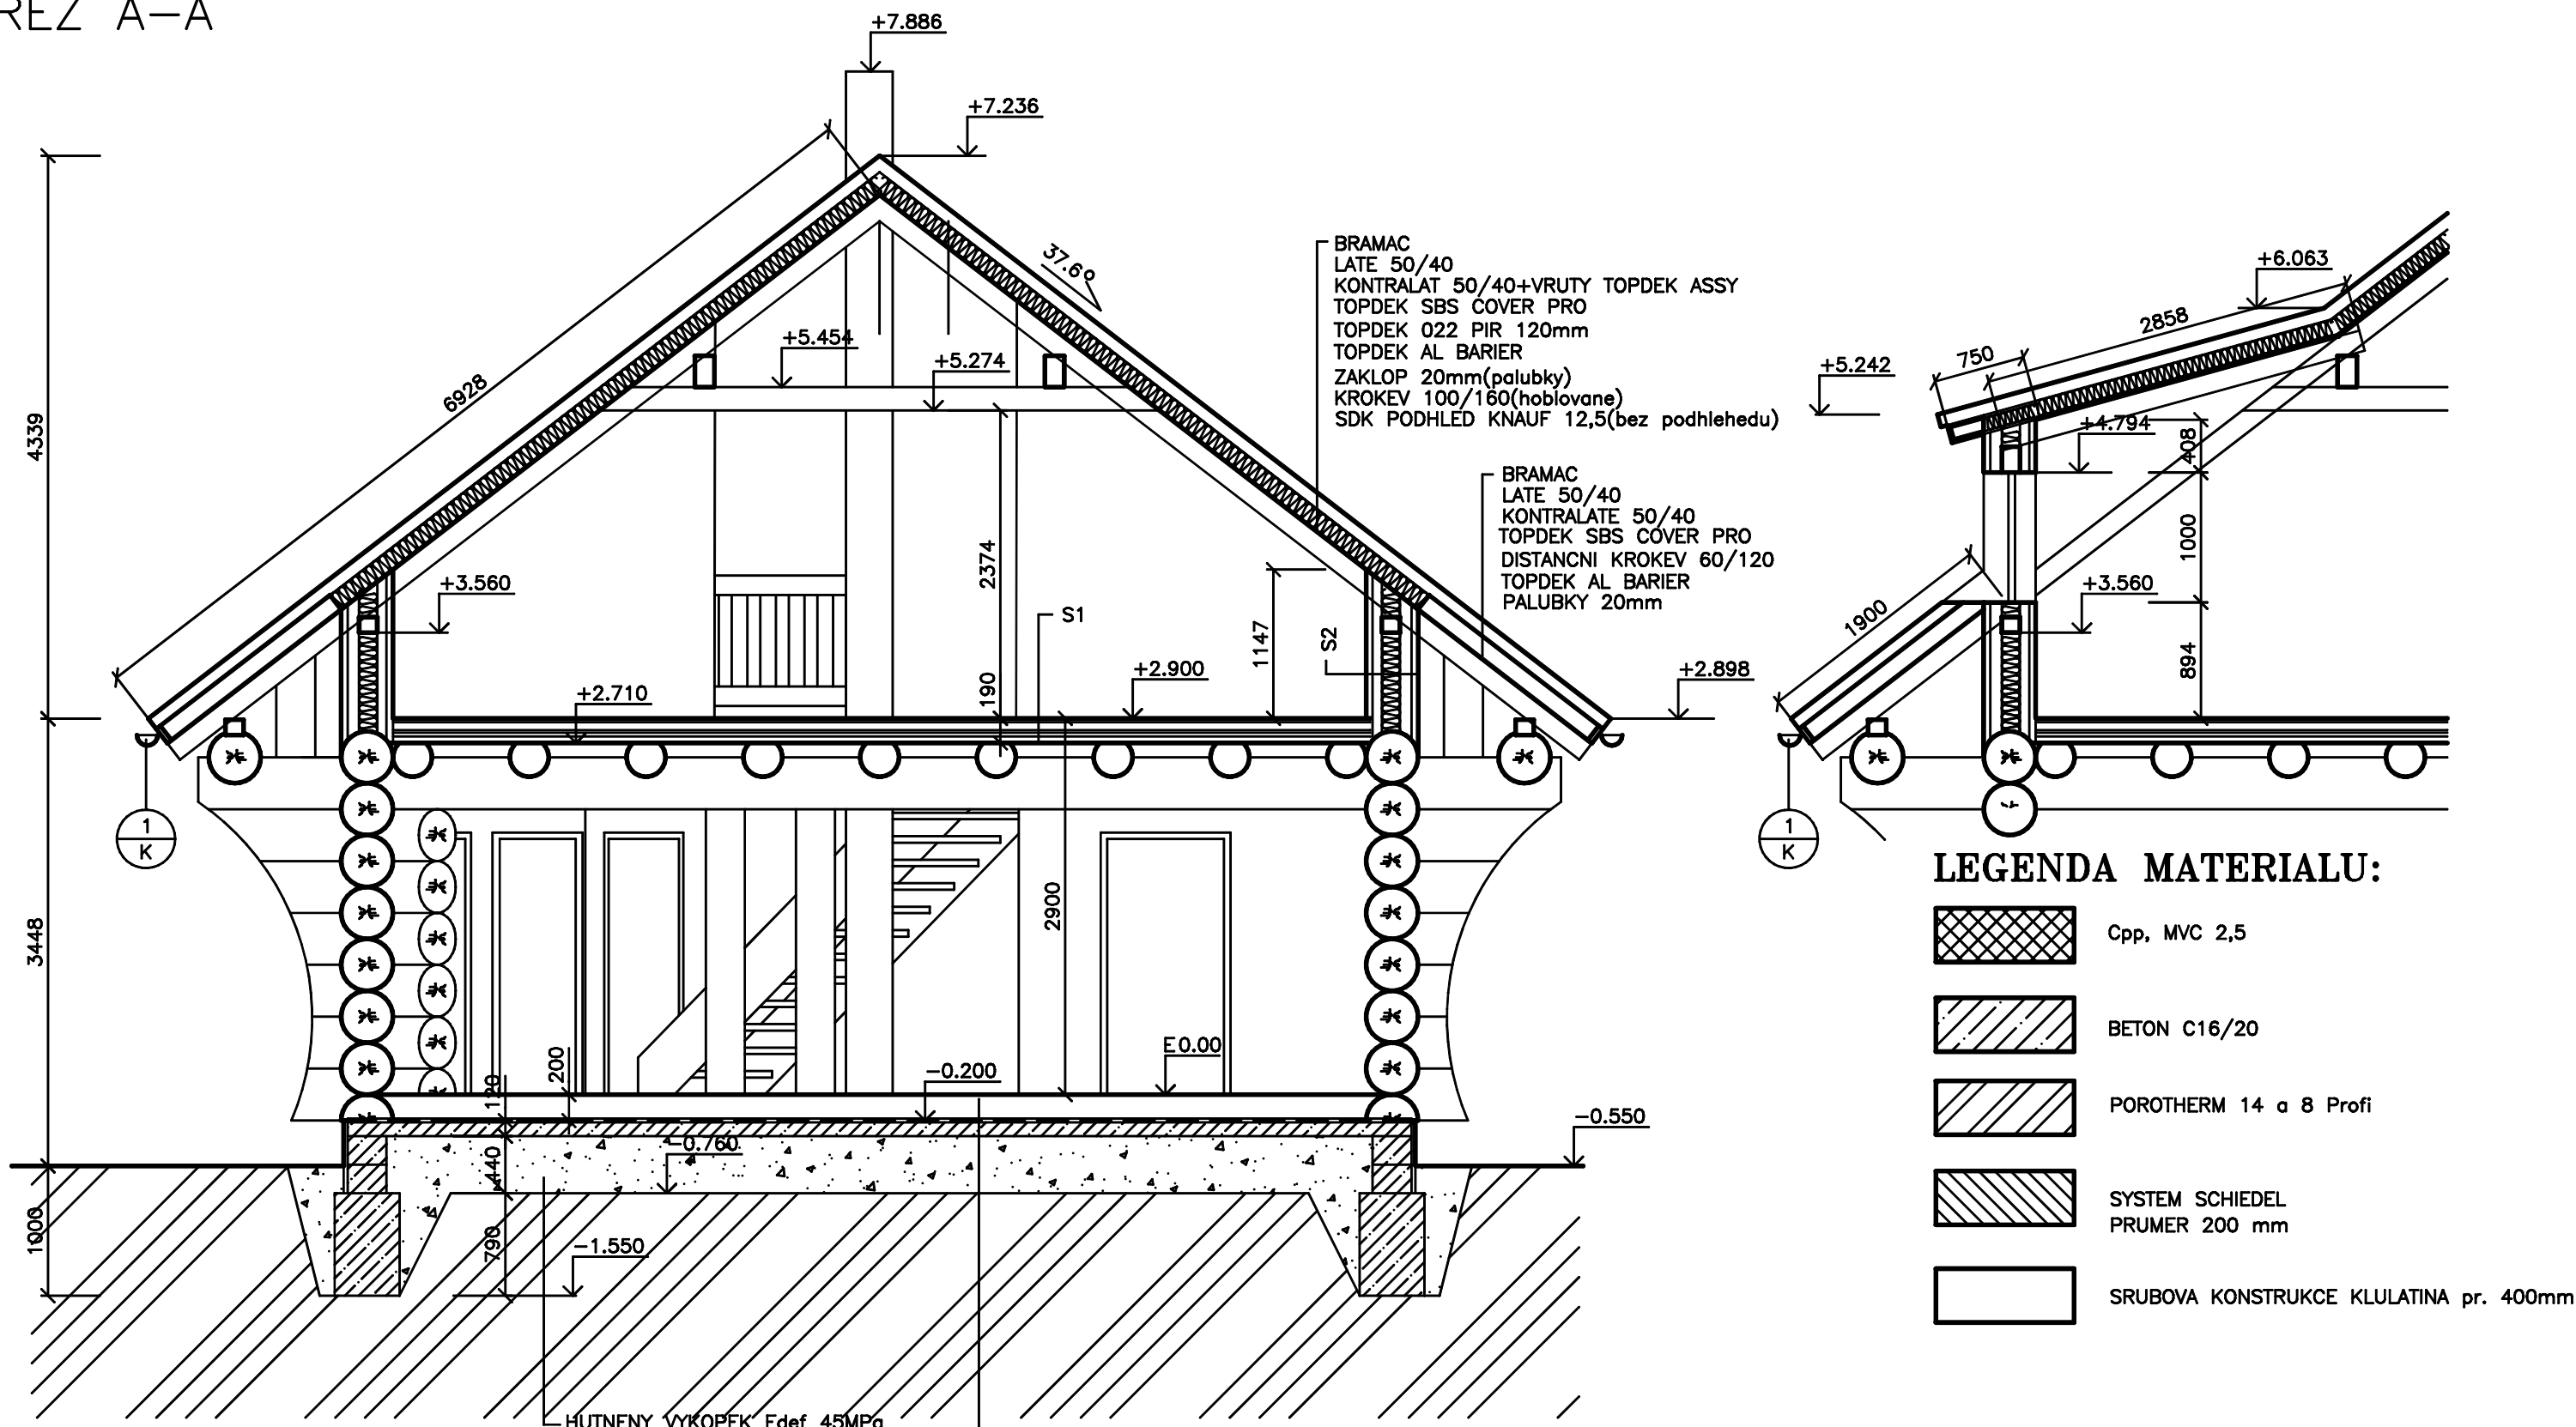

BRAMAC  
LATE 50/40  
KONTRALAT 50/40+VRUTY TOPDEK ASSY  
TOPDEK SBS COVER PRO  
TOPDEK 022 PIR 120mm  
TOPDEK AL BARIER  
ZAKLOP 20mm(palubky)  
KROKEV 100/160(hoblovane)  
SDK PODHLED KNAUF 12,5(bez podhlehu)

BRAMAC  
LATE 50/40  
KONTRALATE 50/40  
TOPDEK SBS COVER PRO  
DISTANCNI KROKEV 60/120  
TOPDEK AL BARIER  
PALUBKY 20mm

## LEGENDA MATERIALU:

 -  Cpp, MVC 2,5
-  BETON C16/20
-  POROTHERM 14 a 8 Profi
-  SYSTEM SCHIEDEL  
PRUMER 200 mm
-  SRUBOVA KONSTRUKCE KLULATINA pr. 400mm

- S1 - PALUBKY 30mm  
ROST 60/60, AIR ROCK 60mm  
OSB 20mm  
STEPROCK 30mm  
HOBLOVANE NEHRANENE PRKNA 2x25mm
- S2 - HOBLOVANE NAHRANENE PRKNA 2x25mm  
DEKTEN  
ROST 80/60, DEKWOOL 80mm  
RAMOVA KCE 60/140, DEKWOOL 140mm  
ROST 118/60, DEKWOOL 120mm  
DEKFOL N  
SDK KNAUF 12,5

KERAMICKA DLAZBA+LEPIDLO 15mm  
ANHYDRIT 60-63mm  
SYSTEMOVA DESKA GABOTHERM 32-35mm  
EPS 100Z 90mm  
ELATEK 40 SPECIAL MINERAL

E0.000=100,000

OKRES: FRYDEK-MISTEK	STAVEBNIK: Ondrej Ruzs, Vysni Lhoty 298, 739 51 Vysni Lhoty	ING. M. BLATECKY POD LESEM 225 747 41 Branka u Opavy	
KU: VOJKOVICE		UCEL: DSP	
VYPRACOVAL: ING. M. BLATECKY	RD parc. c. 116/21 Vojkovice	DATUM: 01/2013	
ZOD.PROJETANT: ING. M. BLATECKY		FORMAT:2A4	
1.1.2.Architektonicke a stavebne technicke reseni	REZ A-A	MERITKO	CIS.VYKR.
		1:50	104