



48,35 M

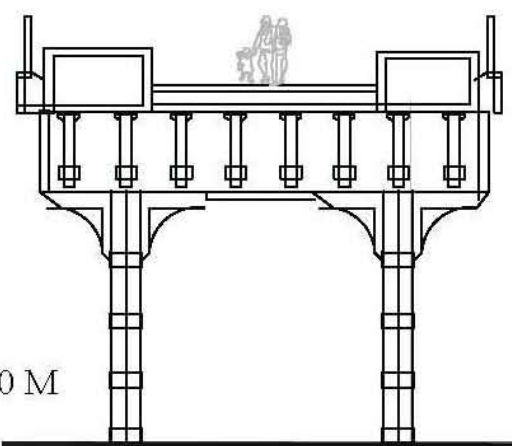

0 M

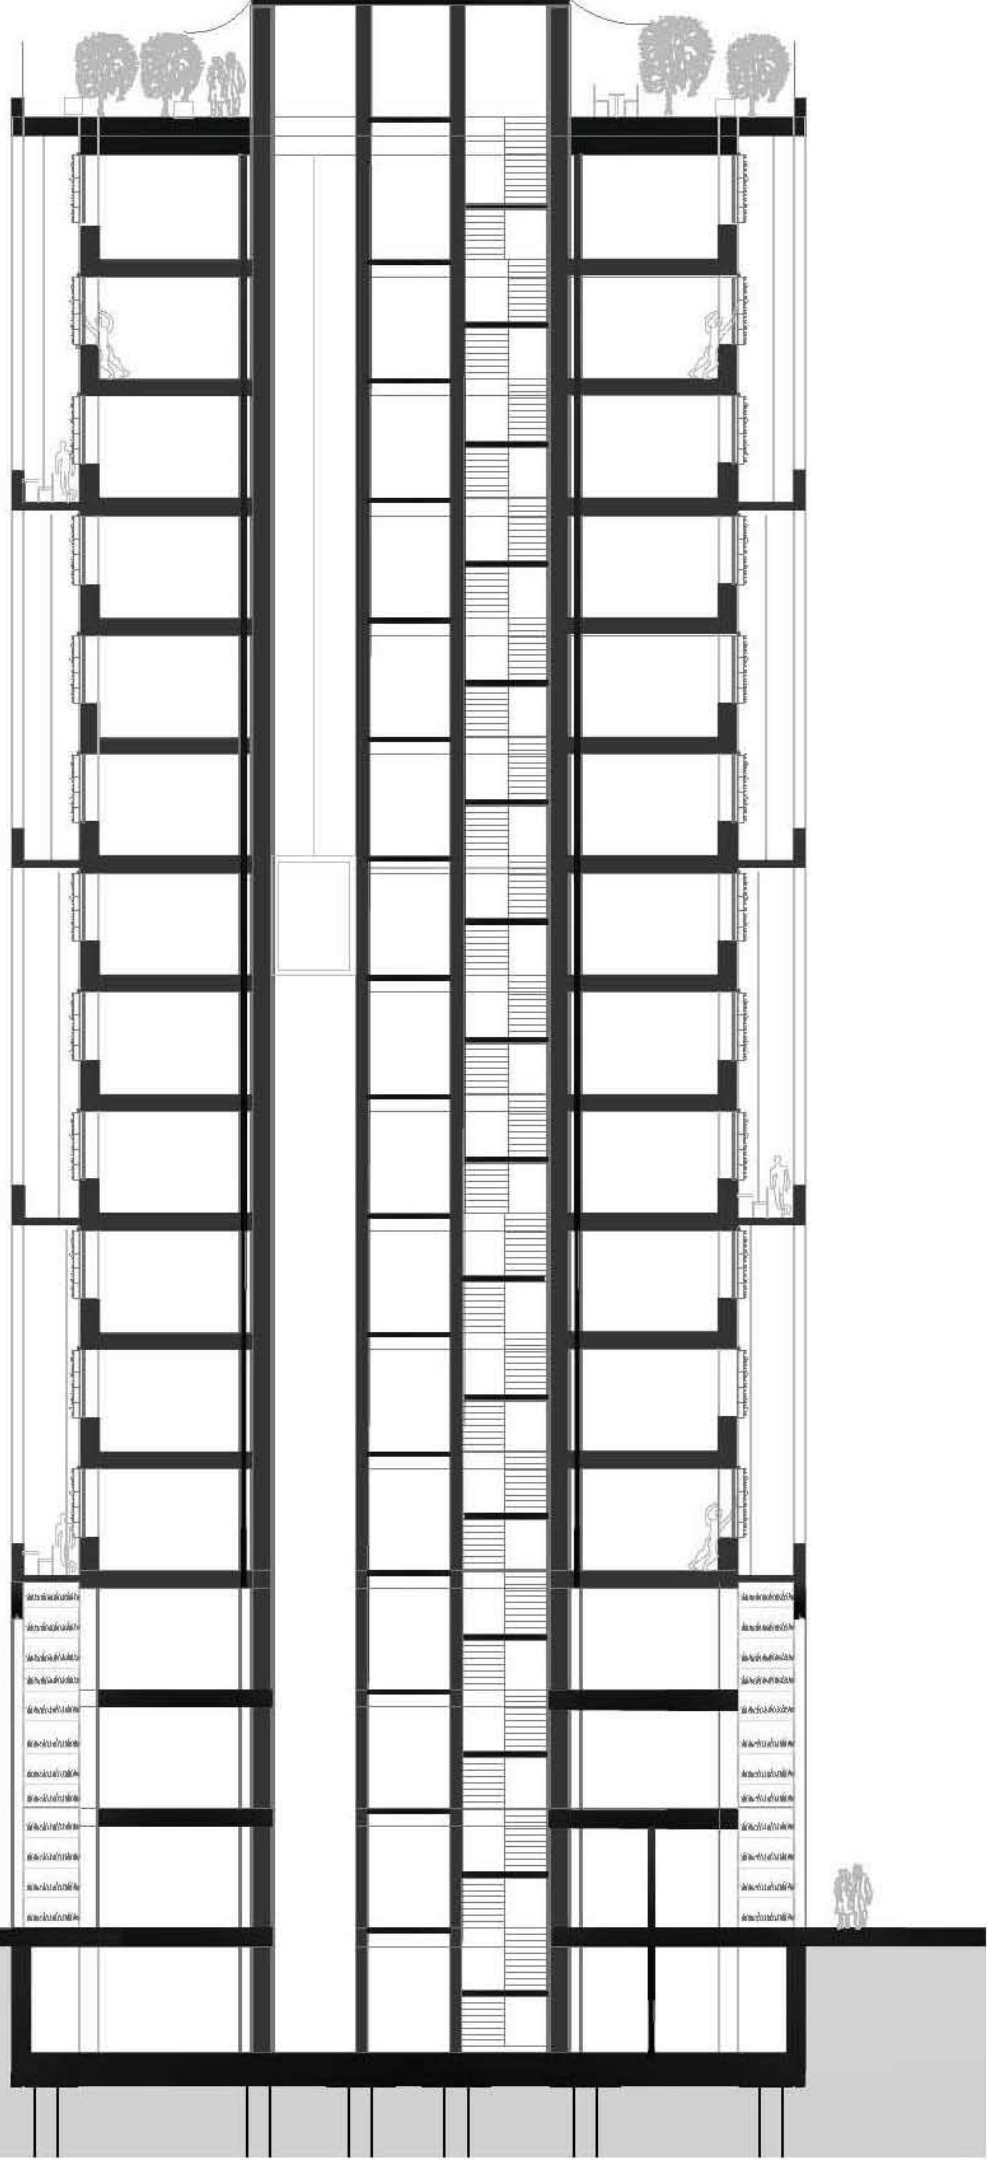

ŘEZ PŘÍČNÝ, M 1:200