



ŘEZ A
M 1:75



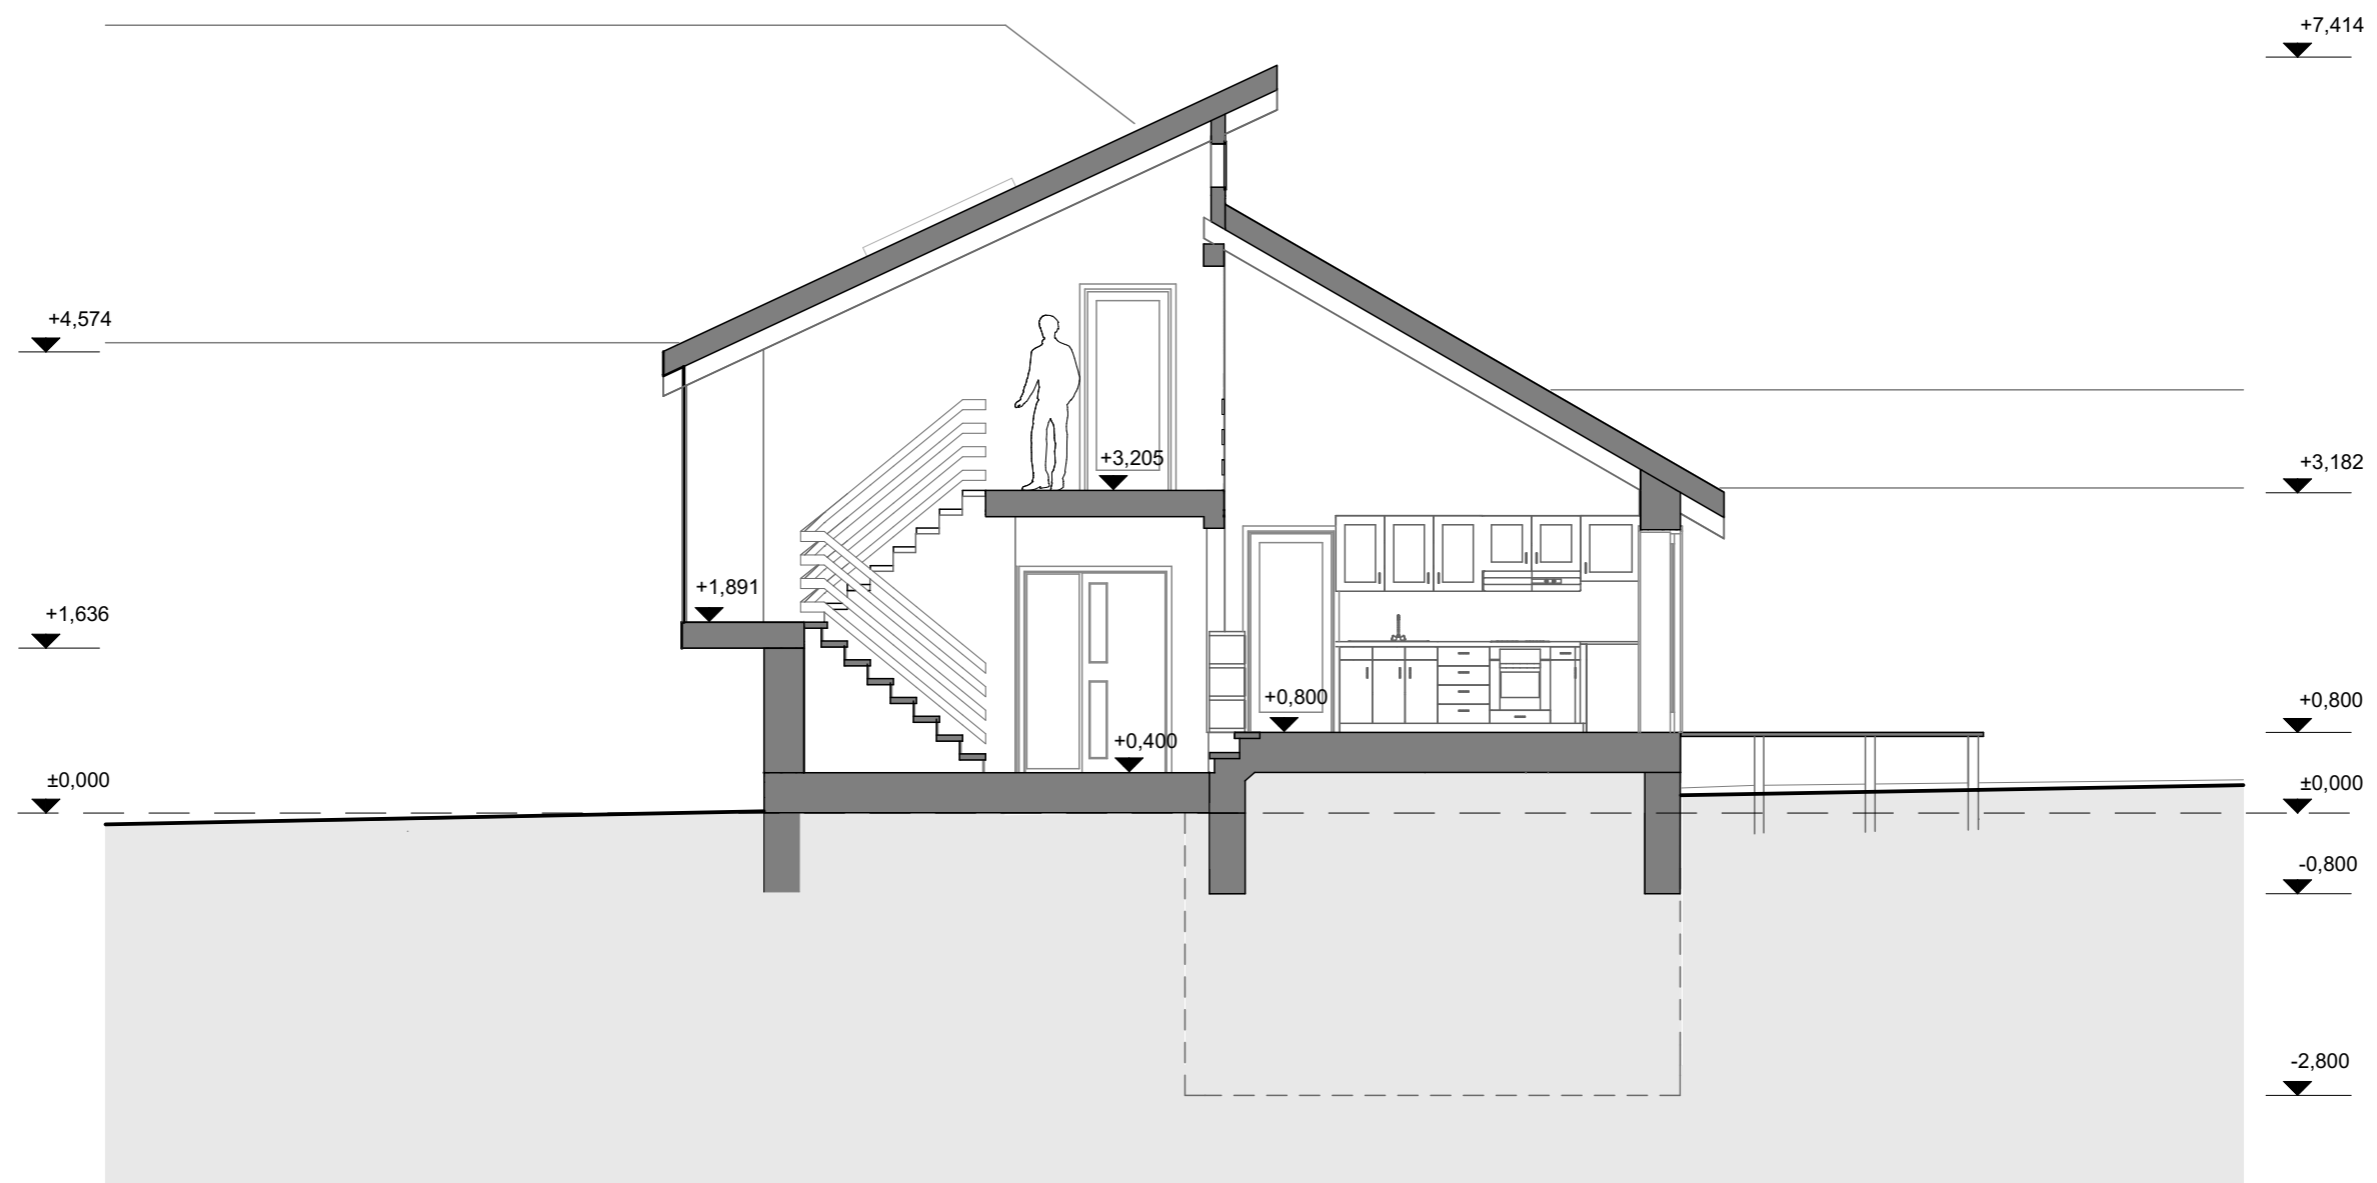

ŘEZ B
M 1:75

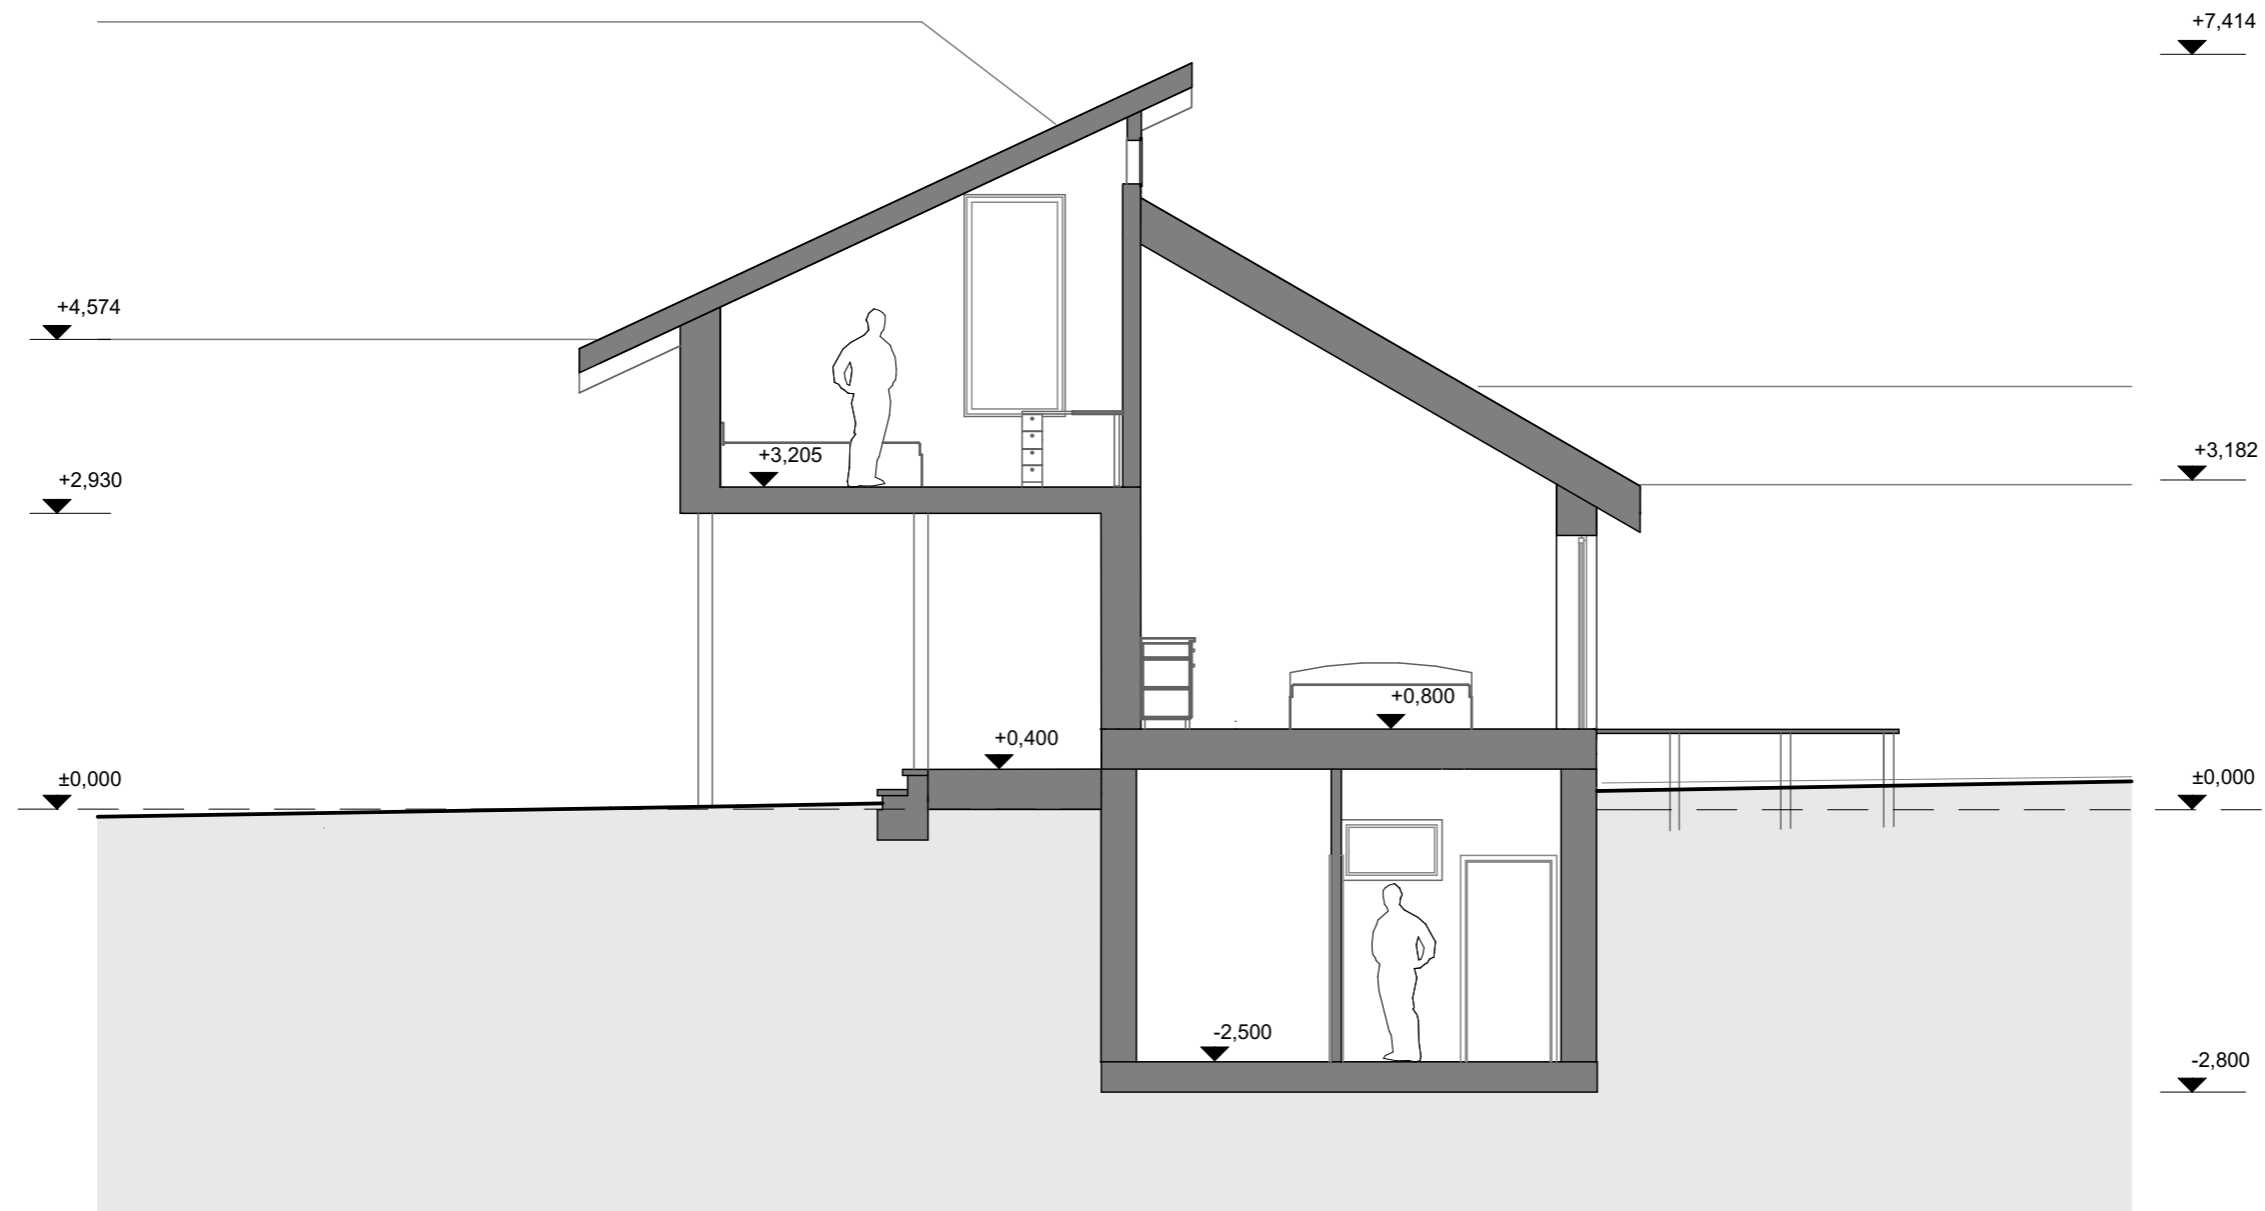

ŘEZ C
M 1:75

