


REZ B - SAUNA

1:20

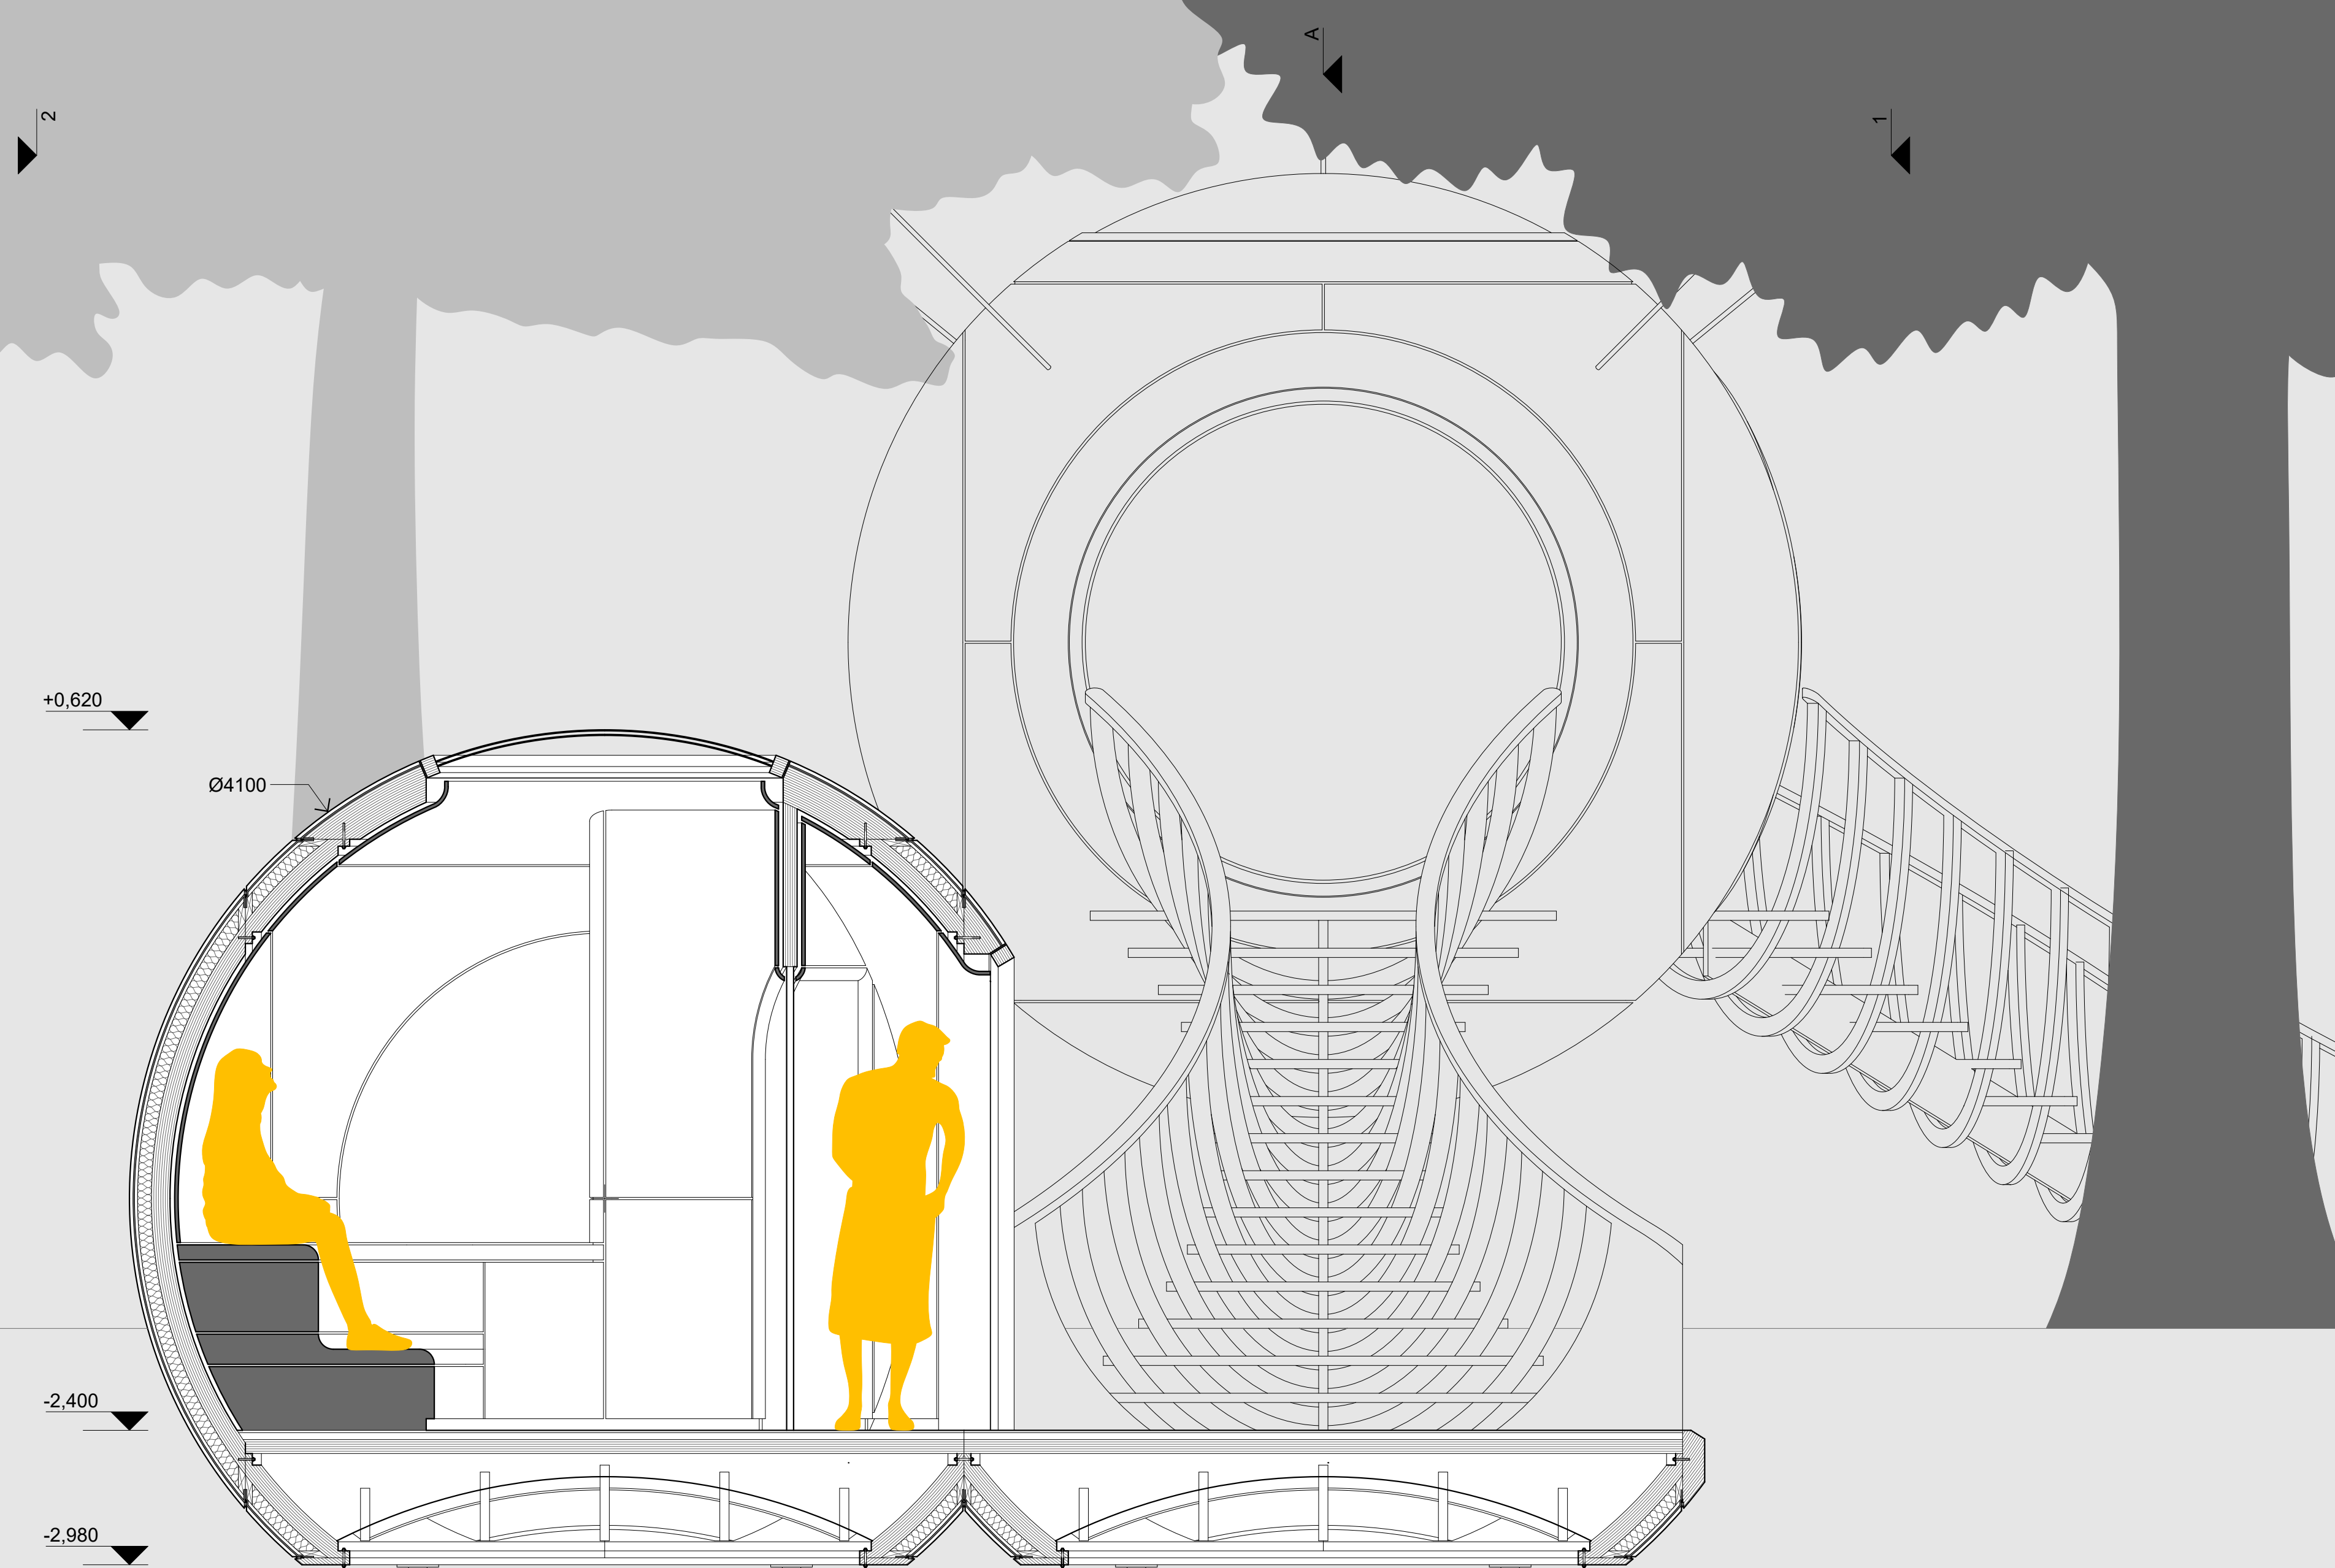

PUDORYS - SAUNA

1:20

- | | |
|------------------------|-------|
| VNEJSI DREVENA UPRAVA | 15 mm |
| HYDROIZOLACE | 7 mm |
| VNITRNI DREVENA VRSTVA | 13 mm |
| TEPELNA IZOLACE | 60 mm |
| ZAKRIVENY CLT PANEL | 80 mm |
| MEZERA | 20 mm |
| VNITRNI DREVENA UPRAVA | 15 mm |

