

PATRO 10

PATRO 9

PATRO 8

PATRO 7

PATRO 6

PATRO 5


PATRO 4

PATRO 3

PATRO 2

PATRO 1

PATRO 0

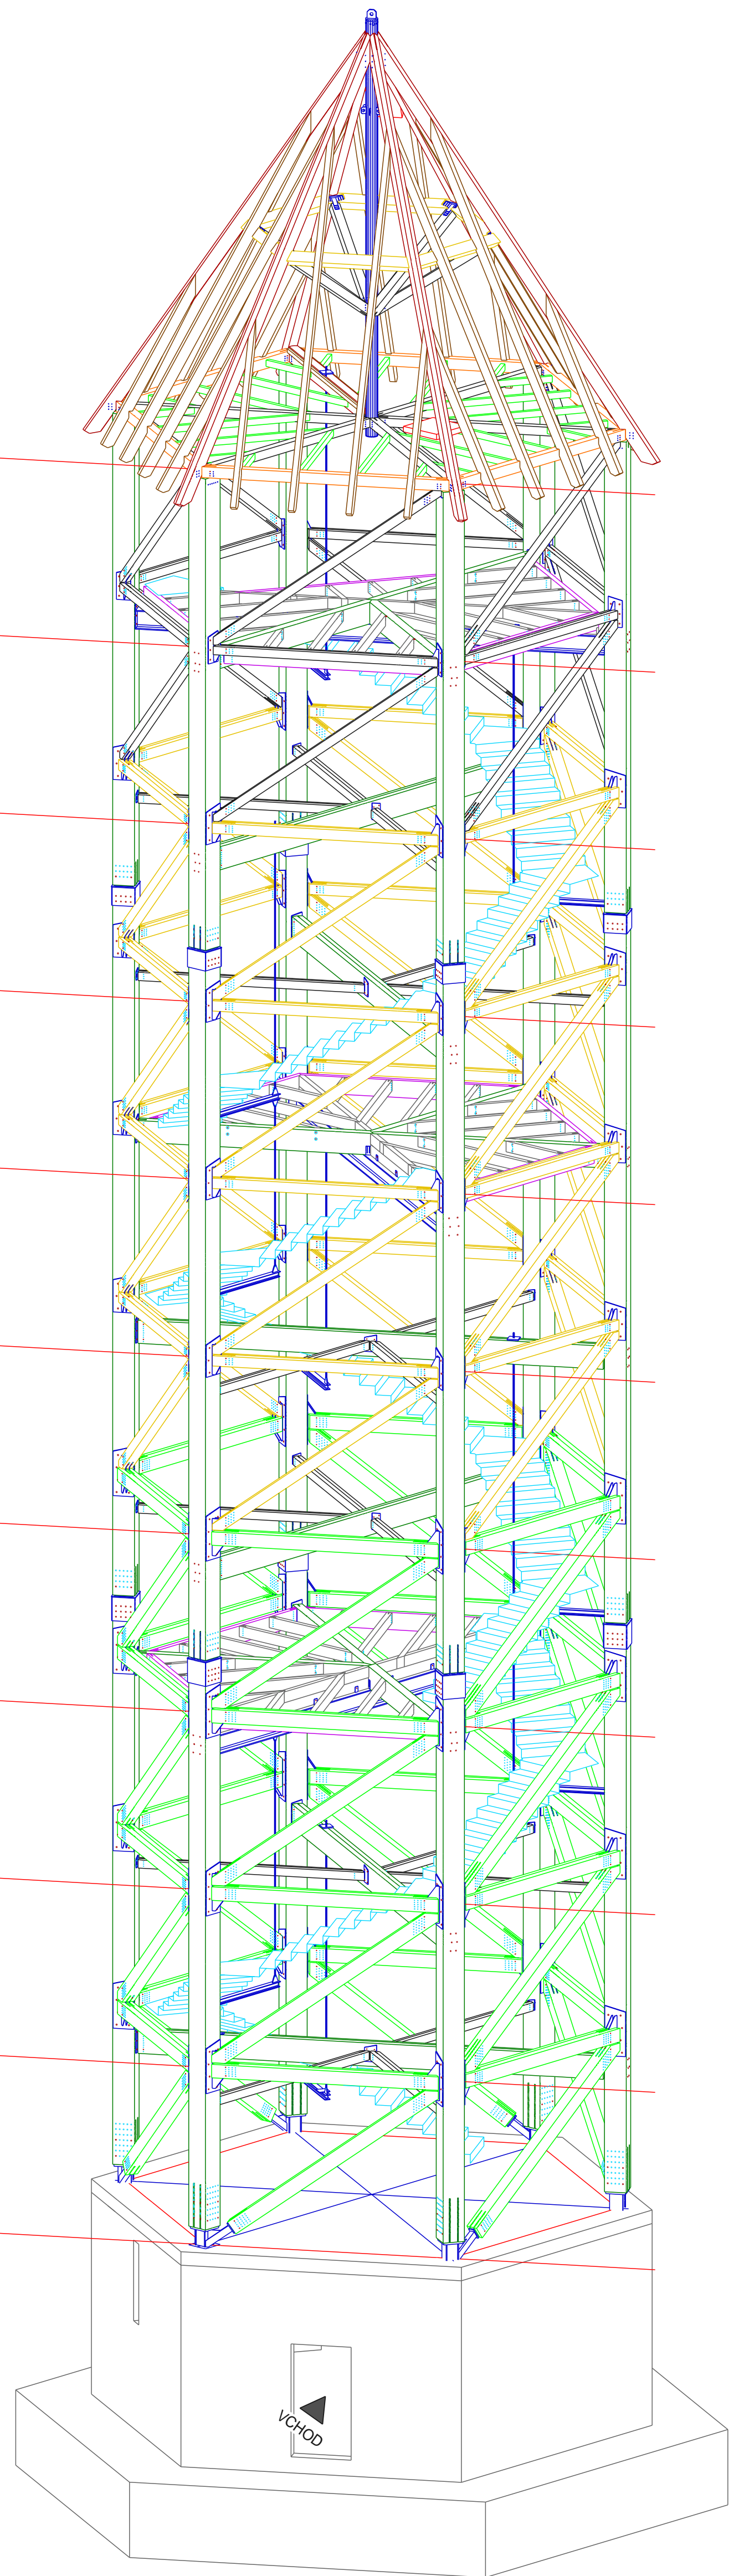

Graf-Holztechnik GmbH <small>Industriestraße 1 Tel: 02982/4121-0 Internet: www.graf-holztechnik.at A-3580 Horn Fax: 02982/4121-6060 E-mail: graf.holz@vwnet.at</small>			
Typ	Provádeci plán		M 1:75
Nazev planu	Rozhledna		
Nazev stavby	Valtinov		Kst: 50/3301
Kresil	Kontroloval	Datum	Cislo vykresu
pri	SWO	02.10.2012	50/687/03