



No.3

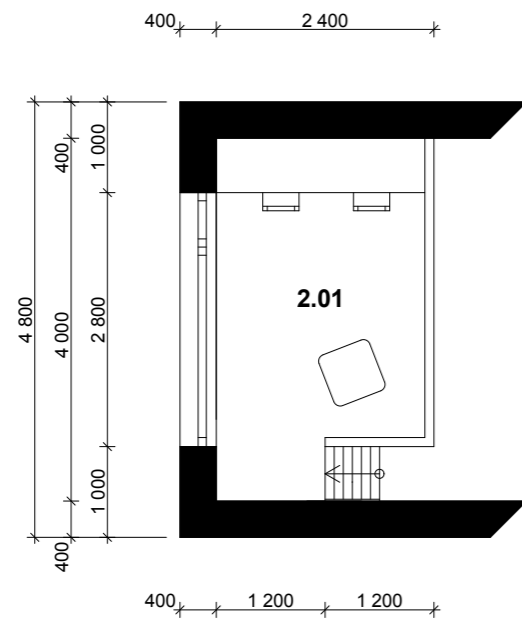

PATRO


2.01 - PRACOVNA / 8,3 m²

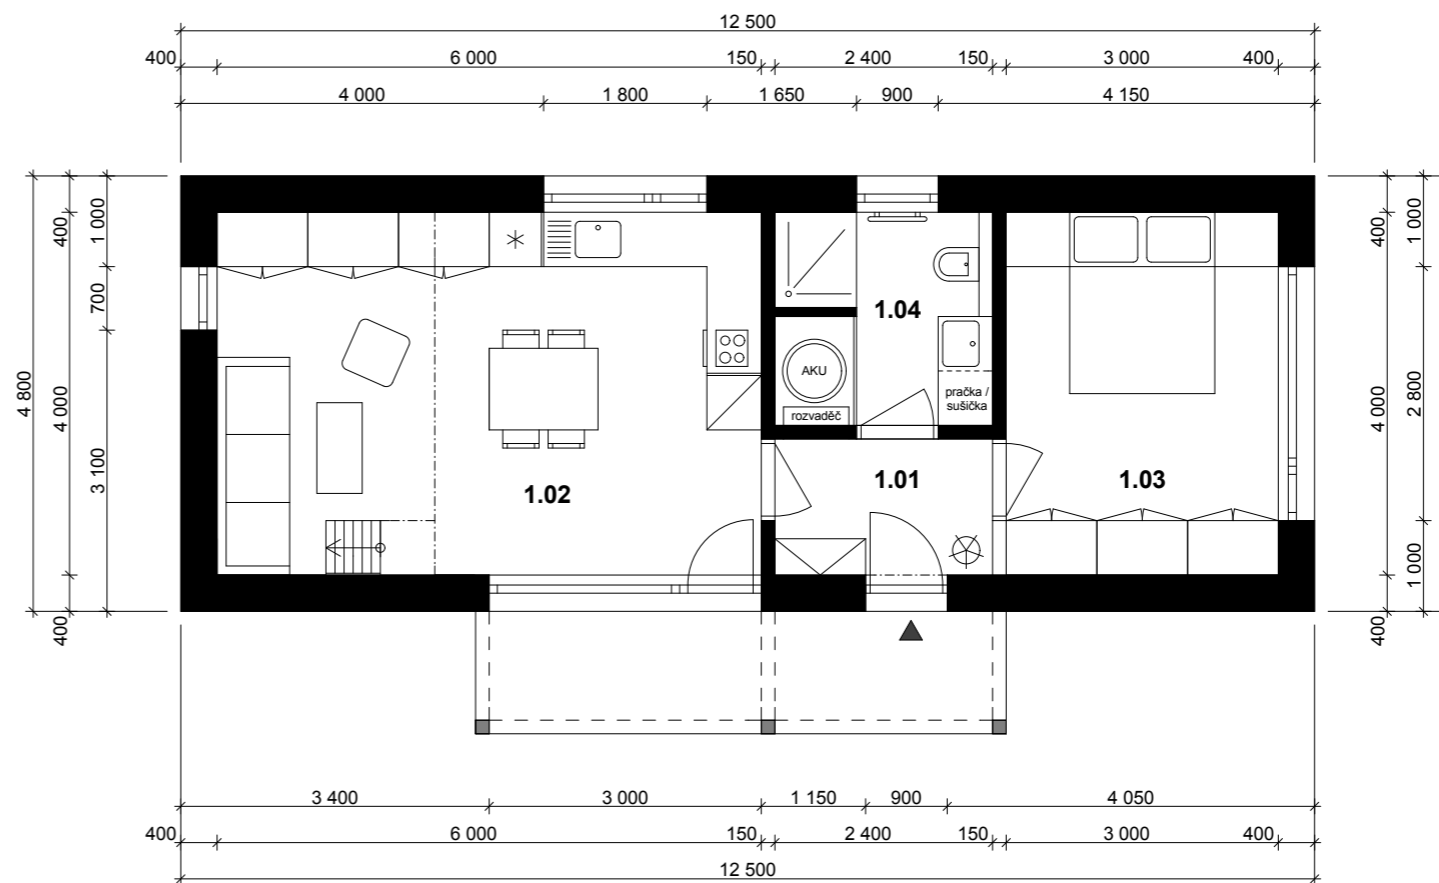


PŘÍZEMÍ

- 1.01 - ZÁDVEŘÍ / 3,6m²
- 1.02 - OBÝVACÍ POKOJ / 24,4m²
- 1.03 - LOŽNICE / 12,0m²
- 1.04 - KOUPELNA / 5,6m²


POHLEDY

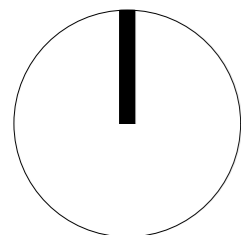


J

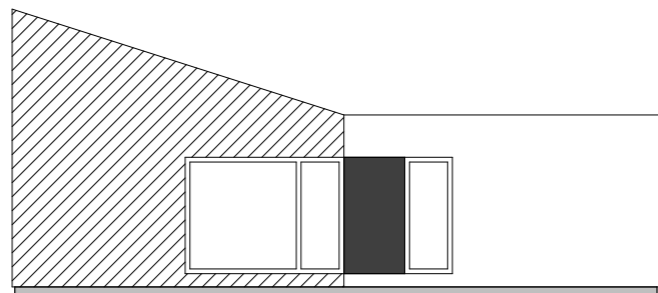

Z

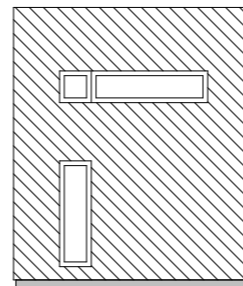

S

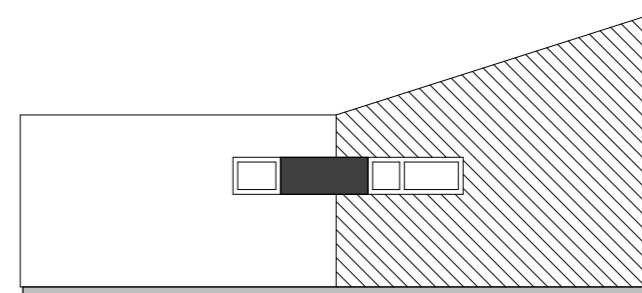

V

