



# No.1L

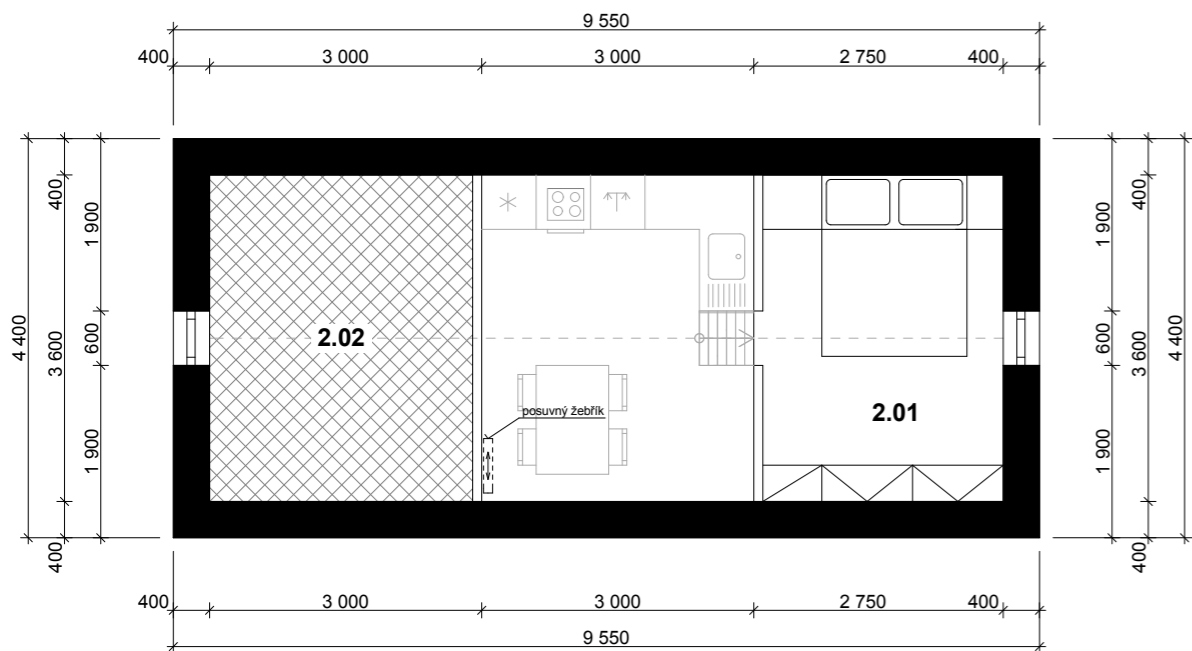

## PATRO

- 2.01 - SPACÍ KOUT / 9,9 m<sup>2</sup>
- 2.02 - ODPOČINKOVÁ SÍŤ / 10,8m<sup>2</sup>

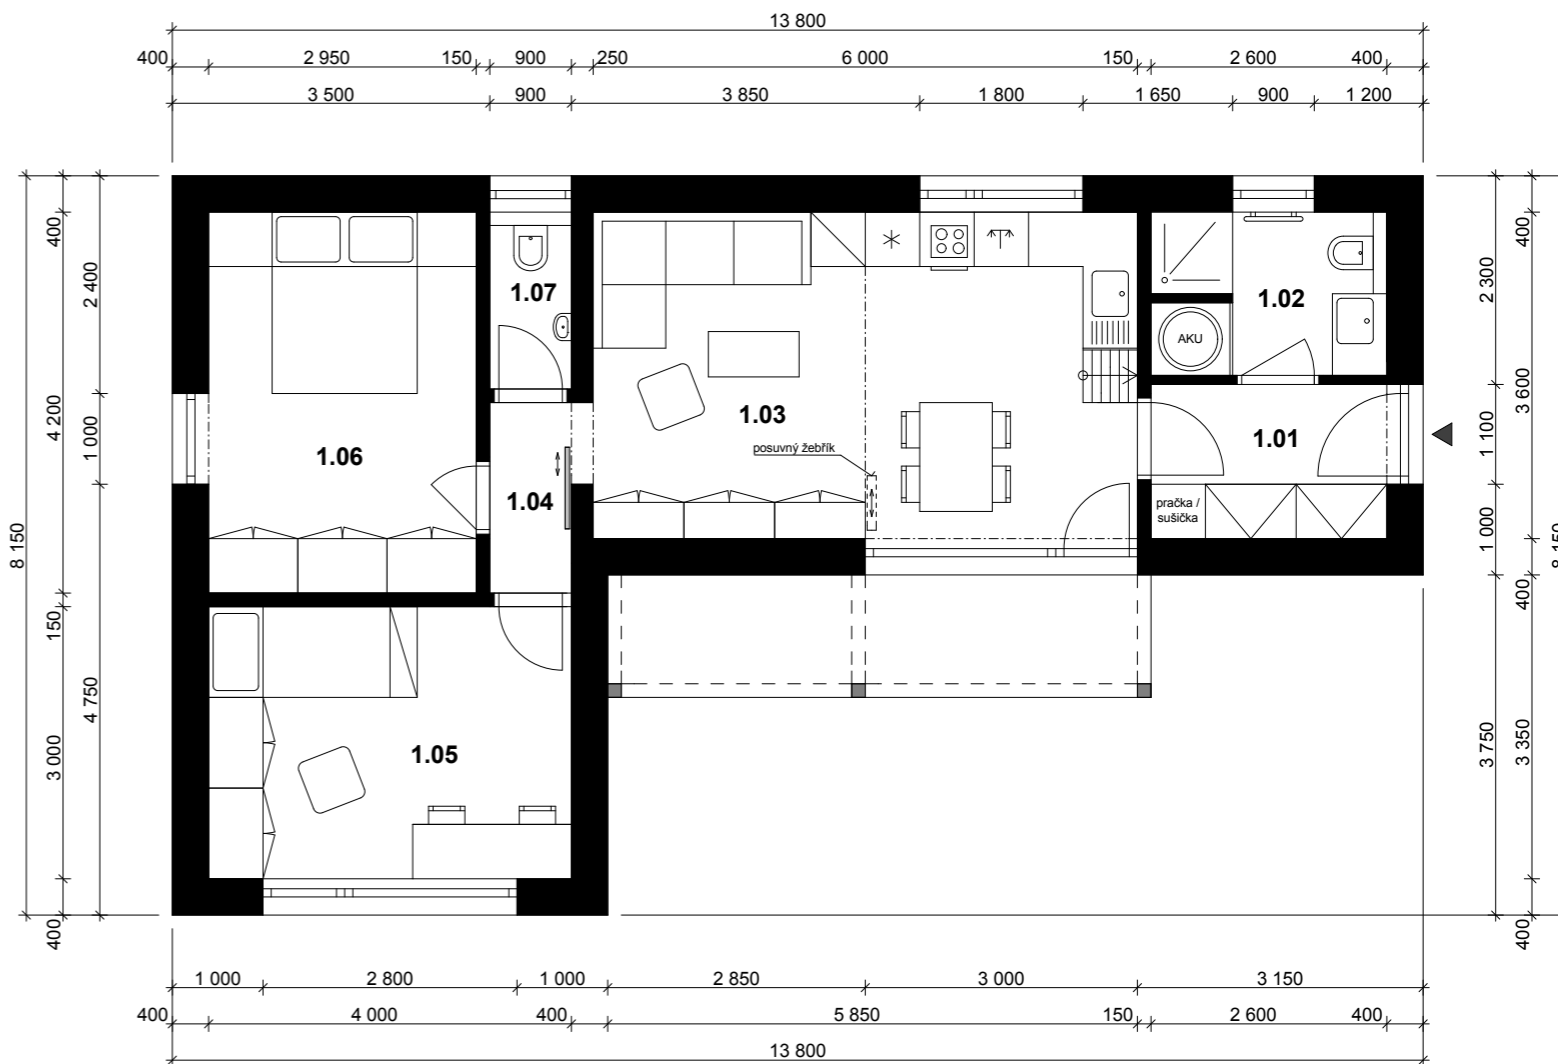

## PŘÍZEMÍ

- 1.01 - ZÁDVEŘÍ / 4,4m<sup>2</sup>
- 1.02 - KOUPELNA / 4,6m<sup>2</sup>
- 1.03 - OBÝVACÍ POKOJ / 23,8m<sup>2</sup>
- 1.04 - CHODBA / 2,1m<sup>2</sup>
- 1.05 - POKOJ / 12,0m<sup>2</sup>
- 1.06 - LOŽNICE / 12,4m<sup>2</sup>
- 1.07 - WC / 1,6m<sup>2</sup>

## POHLEDY

