



# PLATFORM M 1:100

Plan

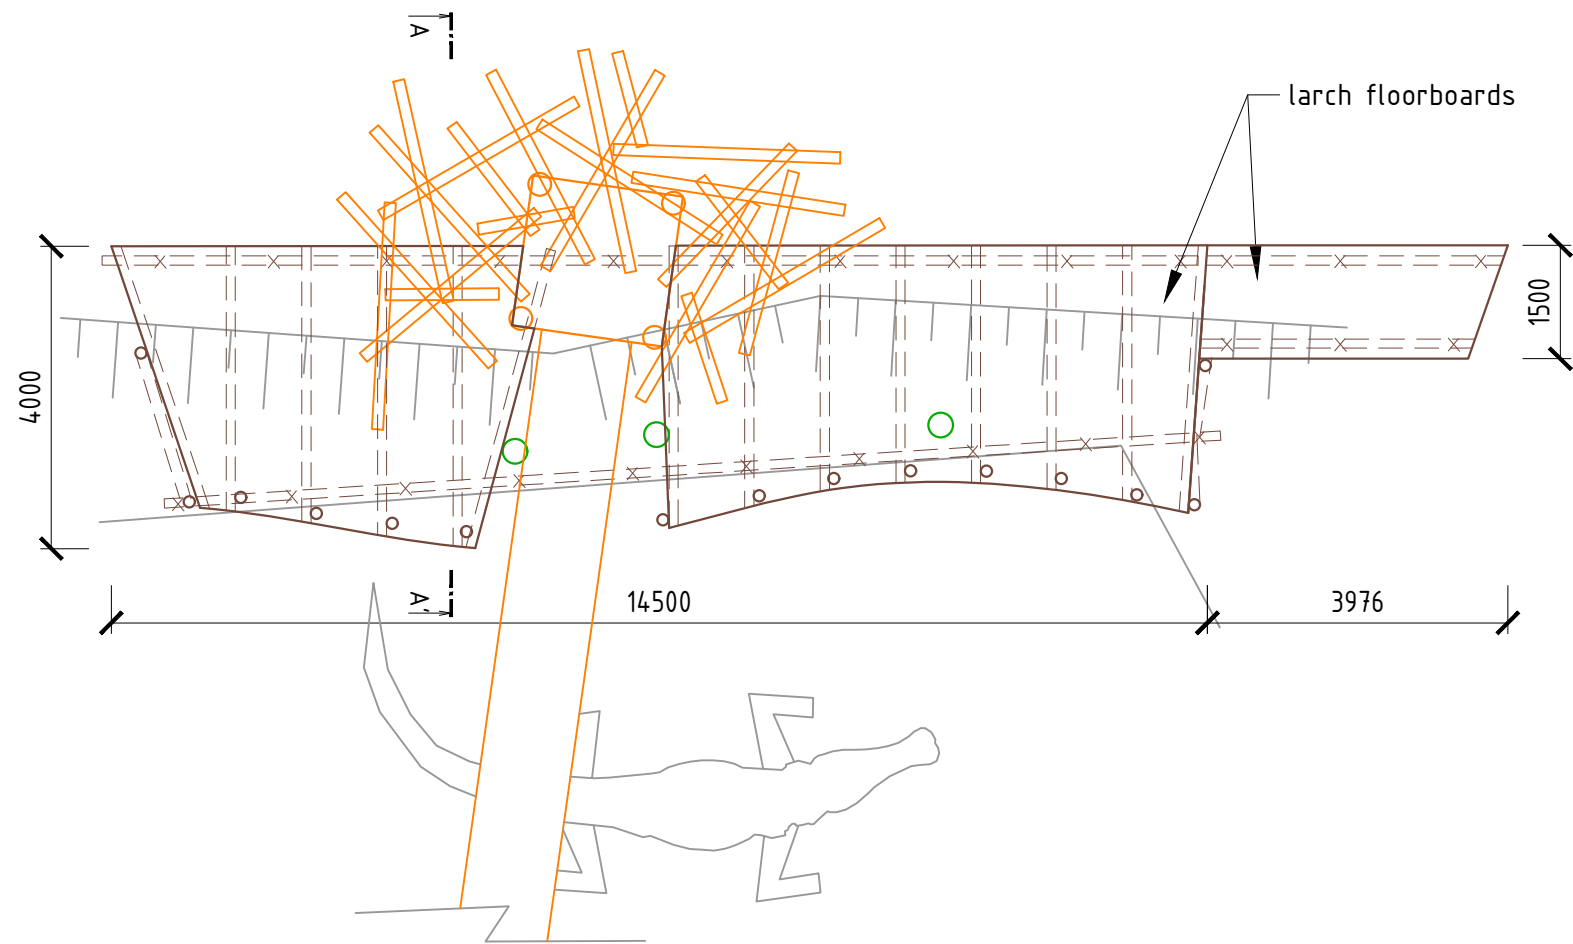

Section A-A'

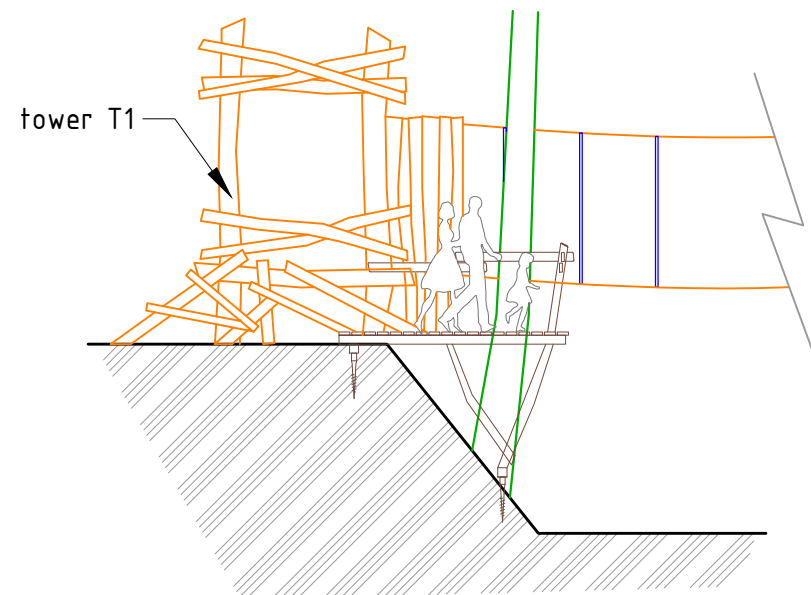

Front view

