


**LONGITUDINAL SECTION 'L' - THROUGH MAIN WAVY ROOF**  
 1/4" = 1'-0"

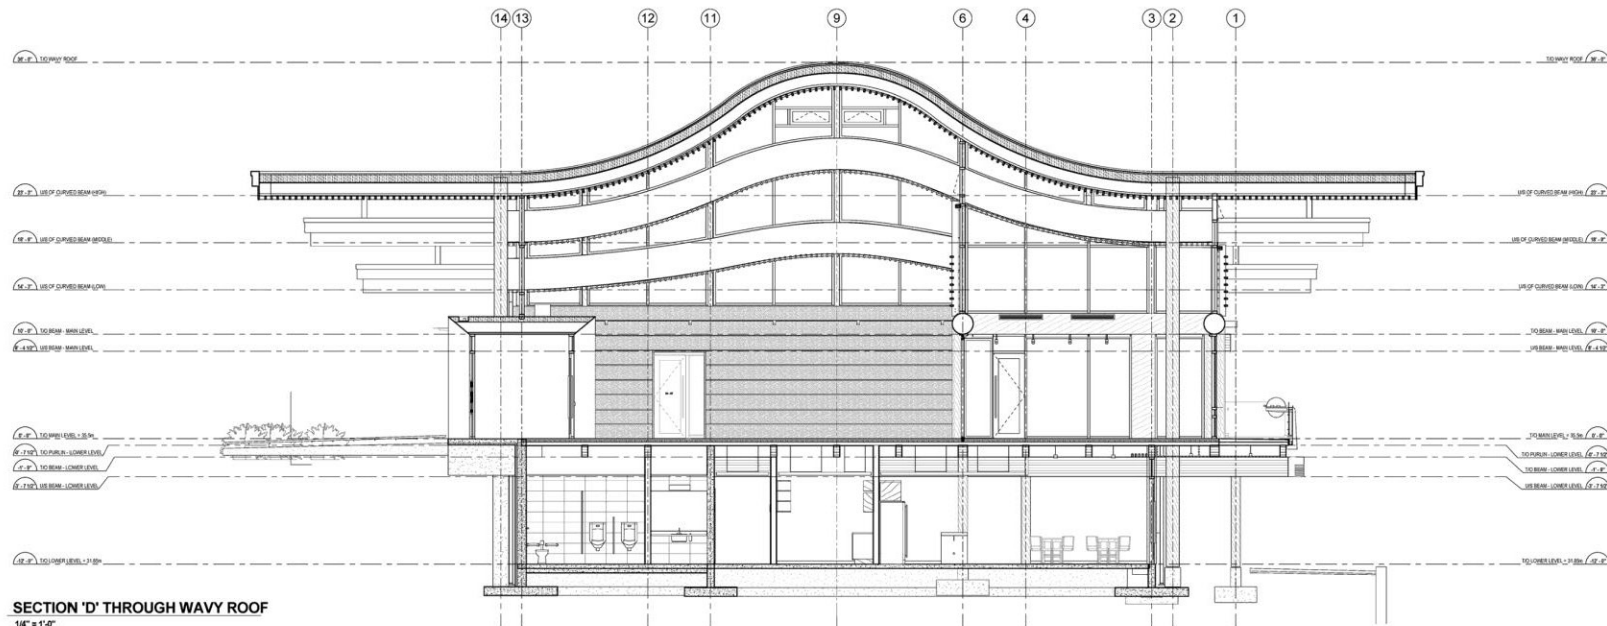

**SECTION 'D' THROUGH WAVY ROOF**  
 1/4" = 1'-0"