


půdorys 1.PP

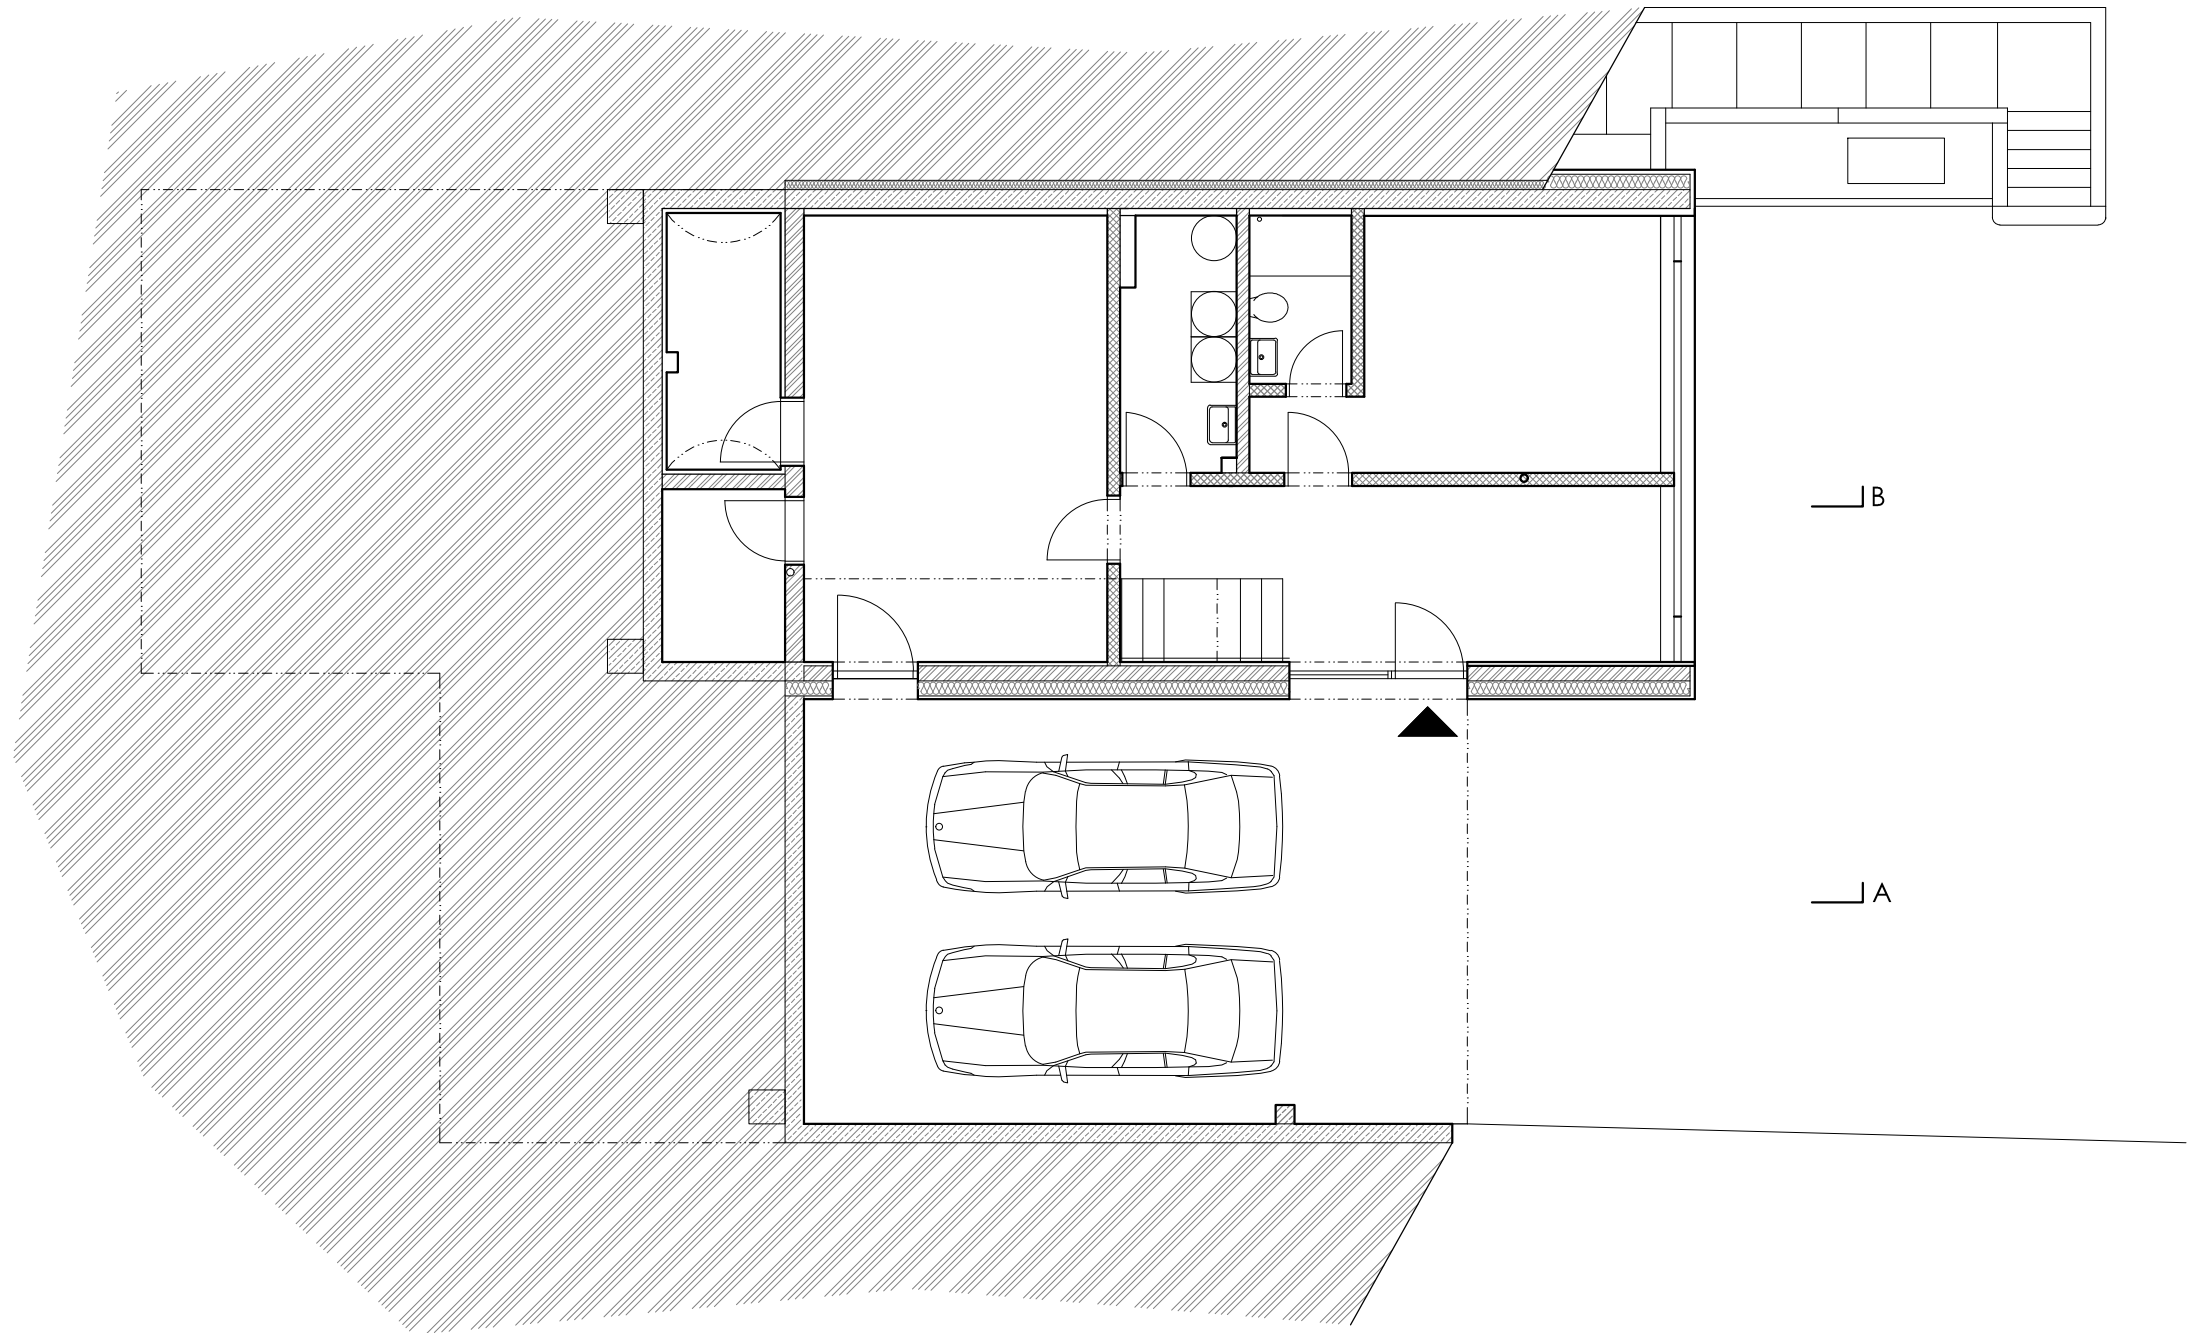

0 1 5 10m

